



CC	drawn by
BB	checked by
APRIL 2026	date
revisions	




SOUTHGATE
ELEMENTARY
KITCHEN UPGRADES
and ADDITION

sheet no:

S401

OWNERSHIP USE OF DOCUMENTS:

AGP EXPRESSLY RESERVES ITS
COPYRIGHT AND OTHER PROPERTY
RIGHTS OF ALL PLANS AND DRAWINGS
DESIGNED AND/OR PRODUCED. PLANS
AND DRAWINGS ARE NOT TO BE
REPRODUCED IN ANY FORM OR MANNER
WITHOUT THE EXPRESSED WRITTEN
CONSENT OF AGP.

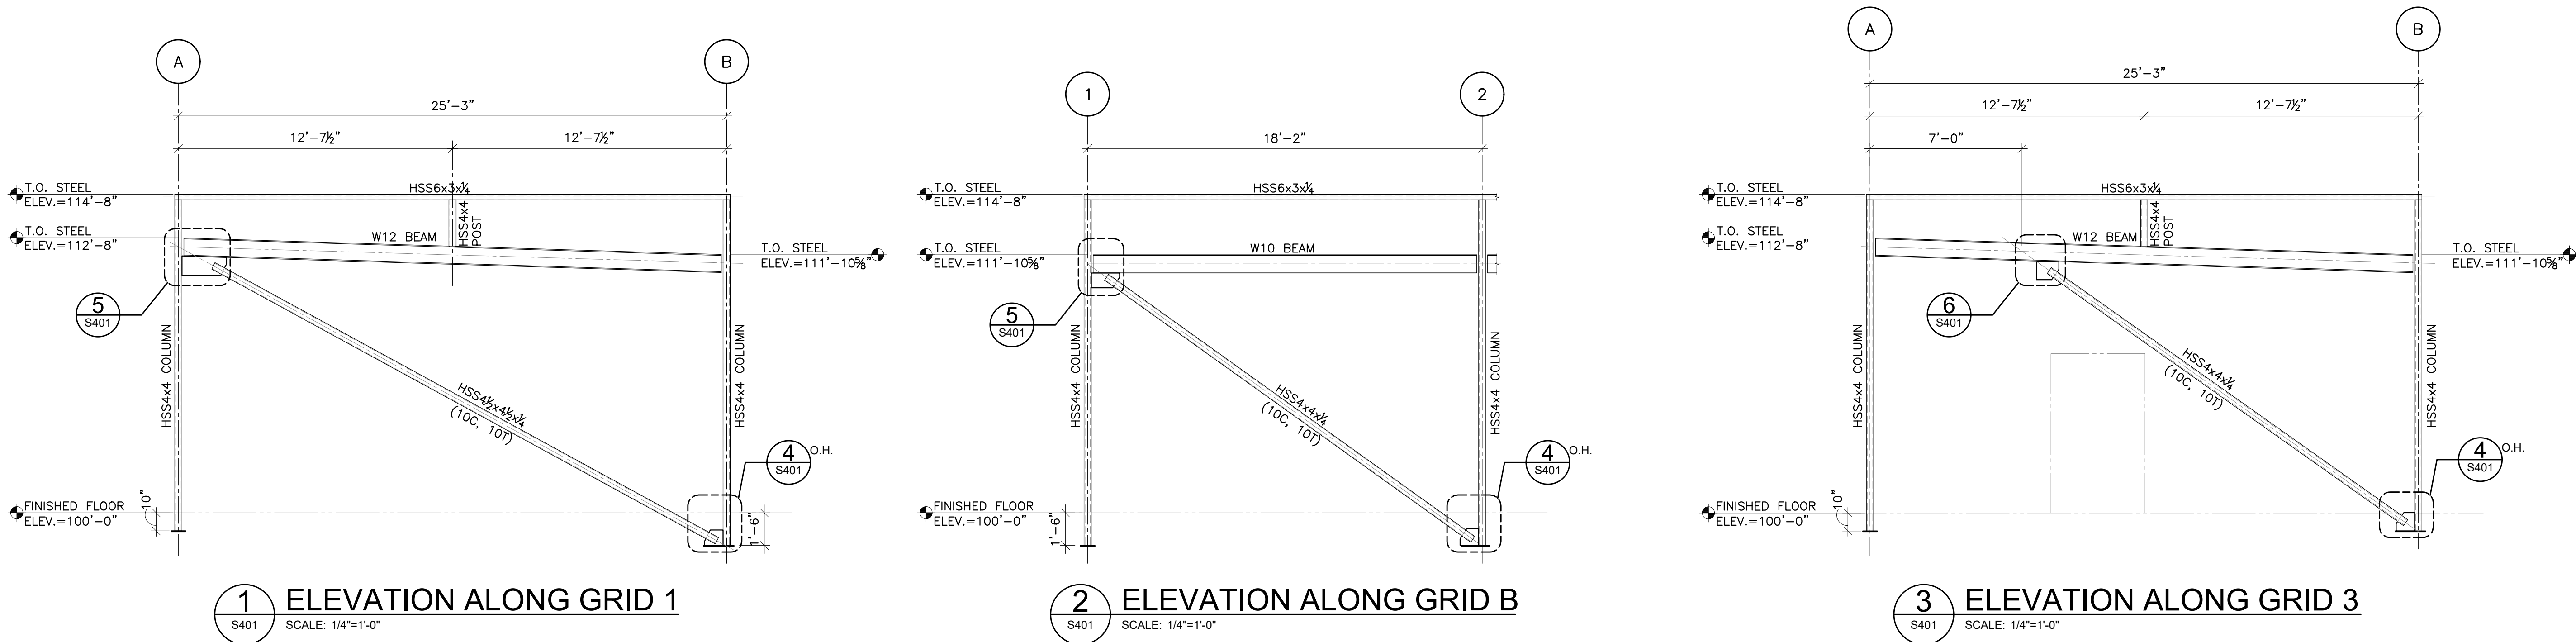

NOTE:
* WELD AND
CONNECTION SIZED FOR
AXIAL FORCES SHOWN.

