




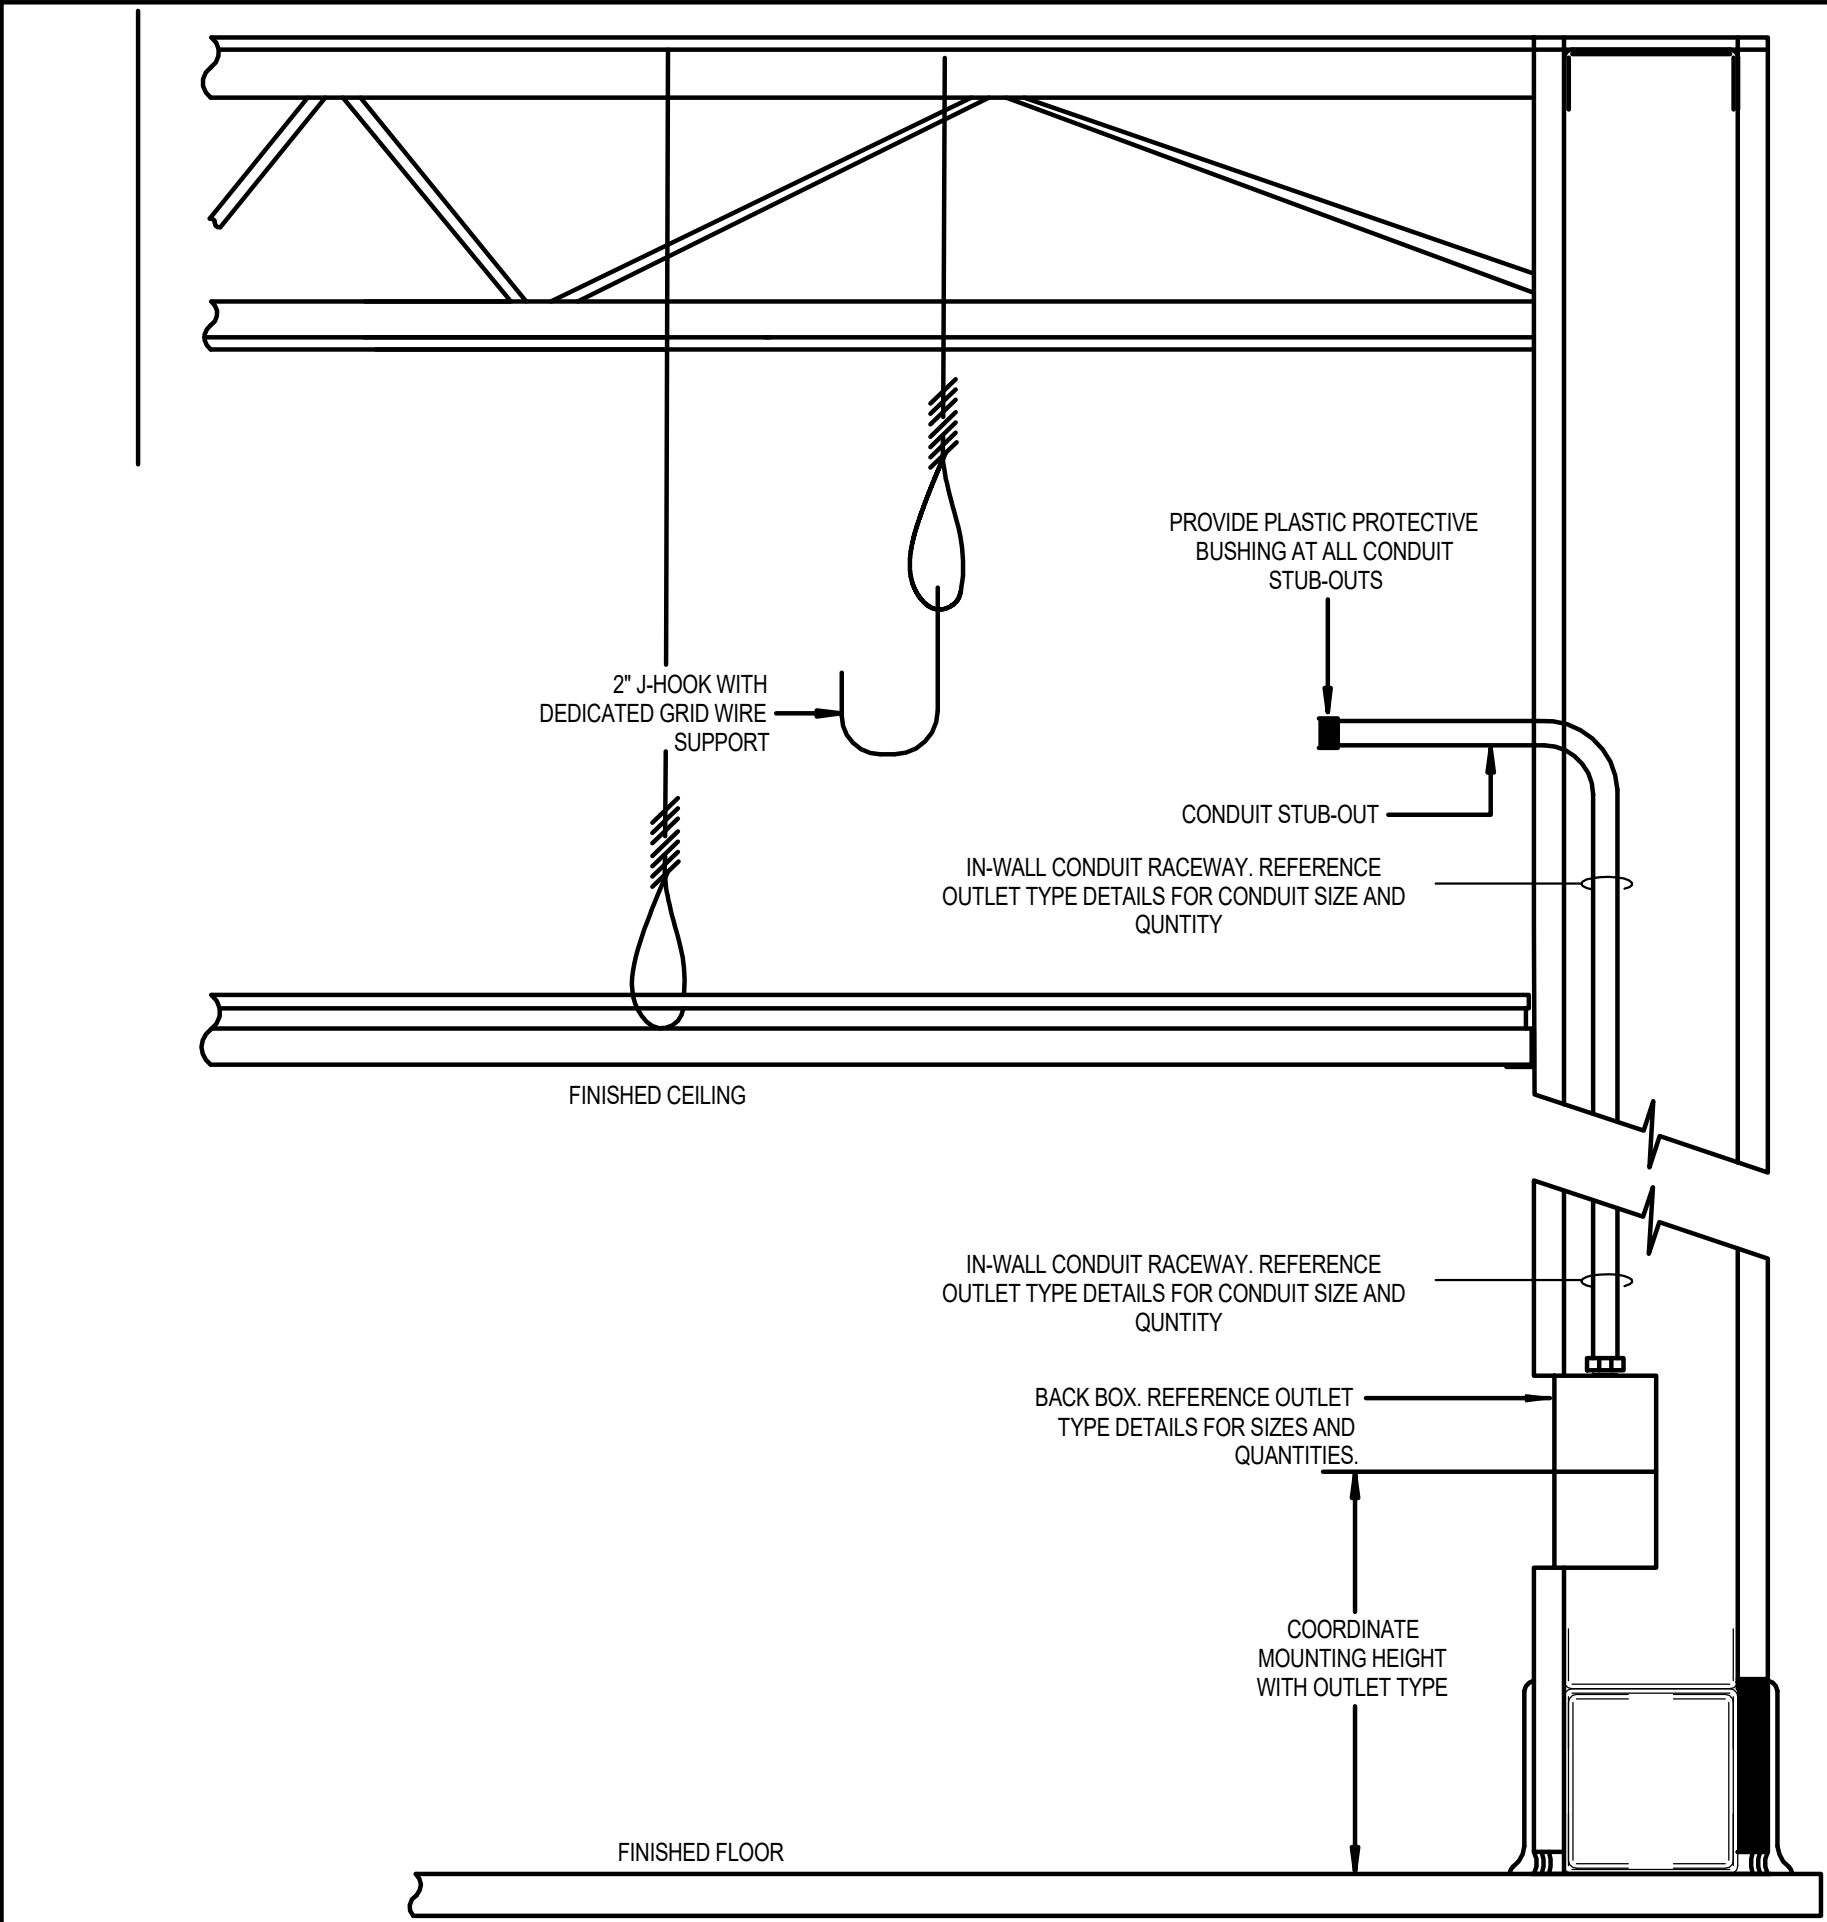


01 | LOW VOLTAGE ELEVATION - IN-WALL RACEWAY NOT TO SCALE

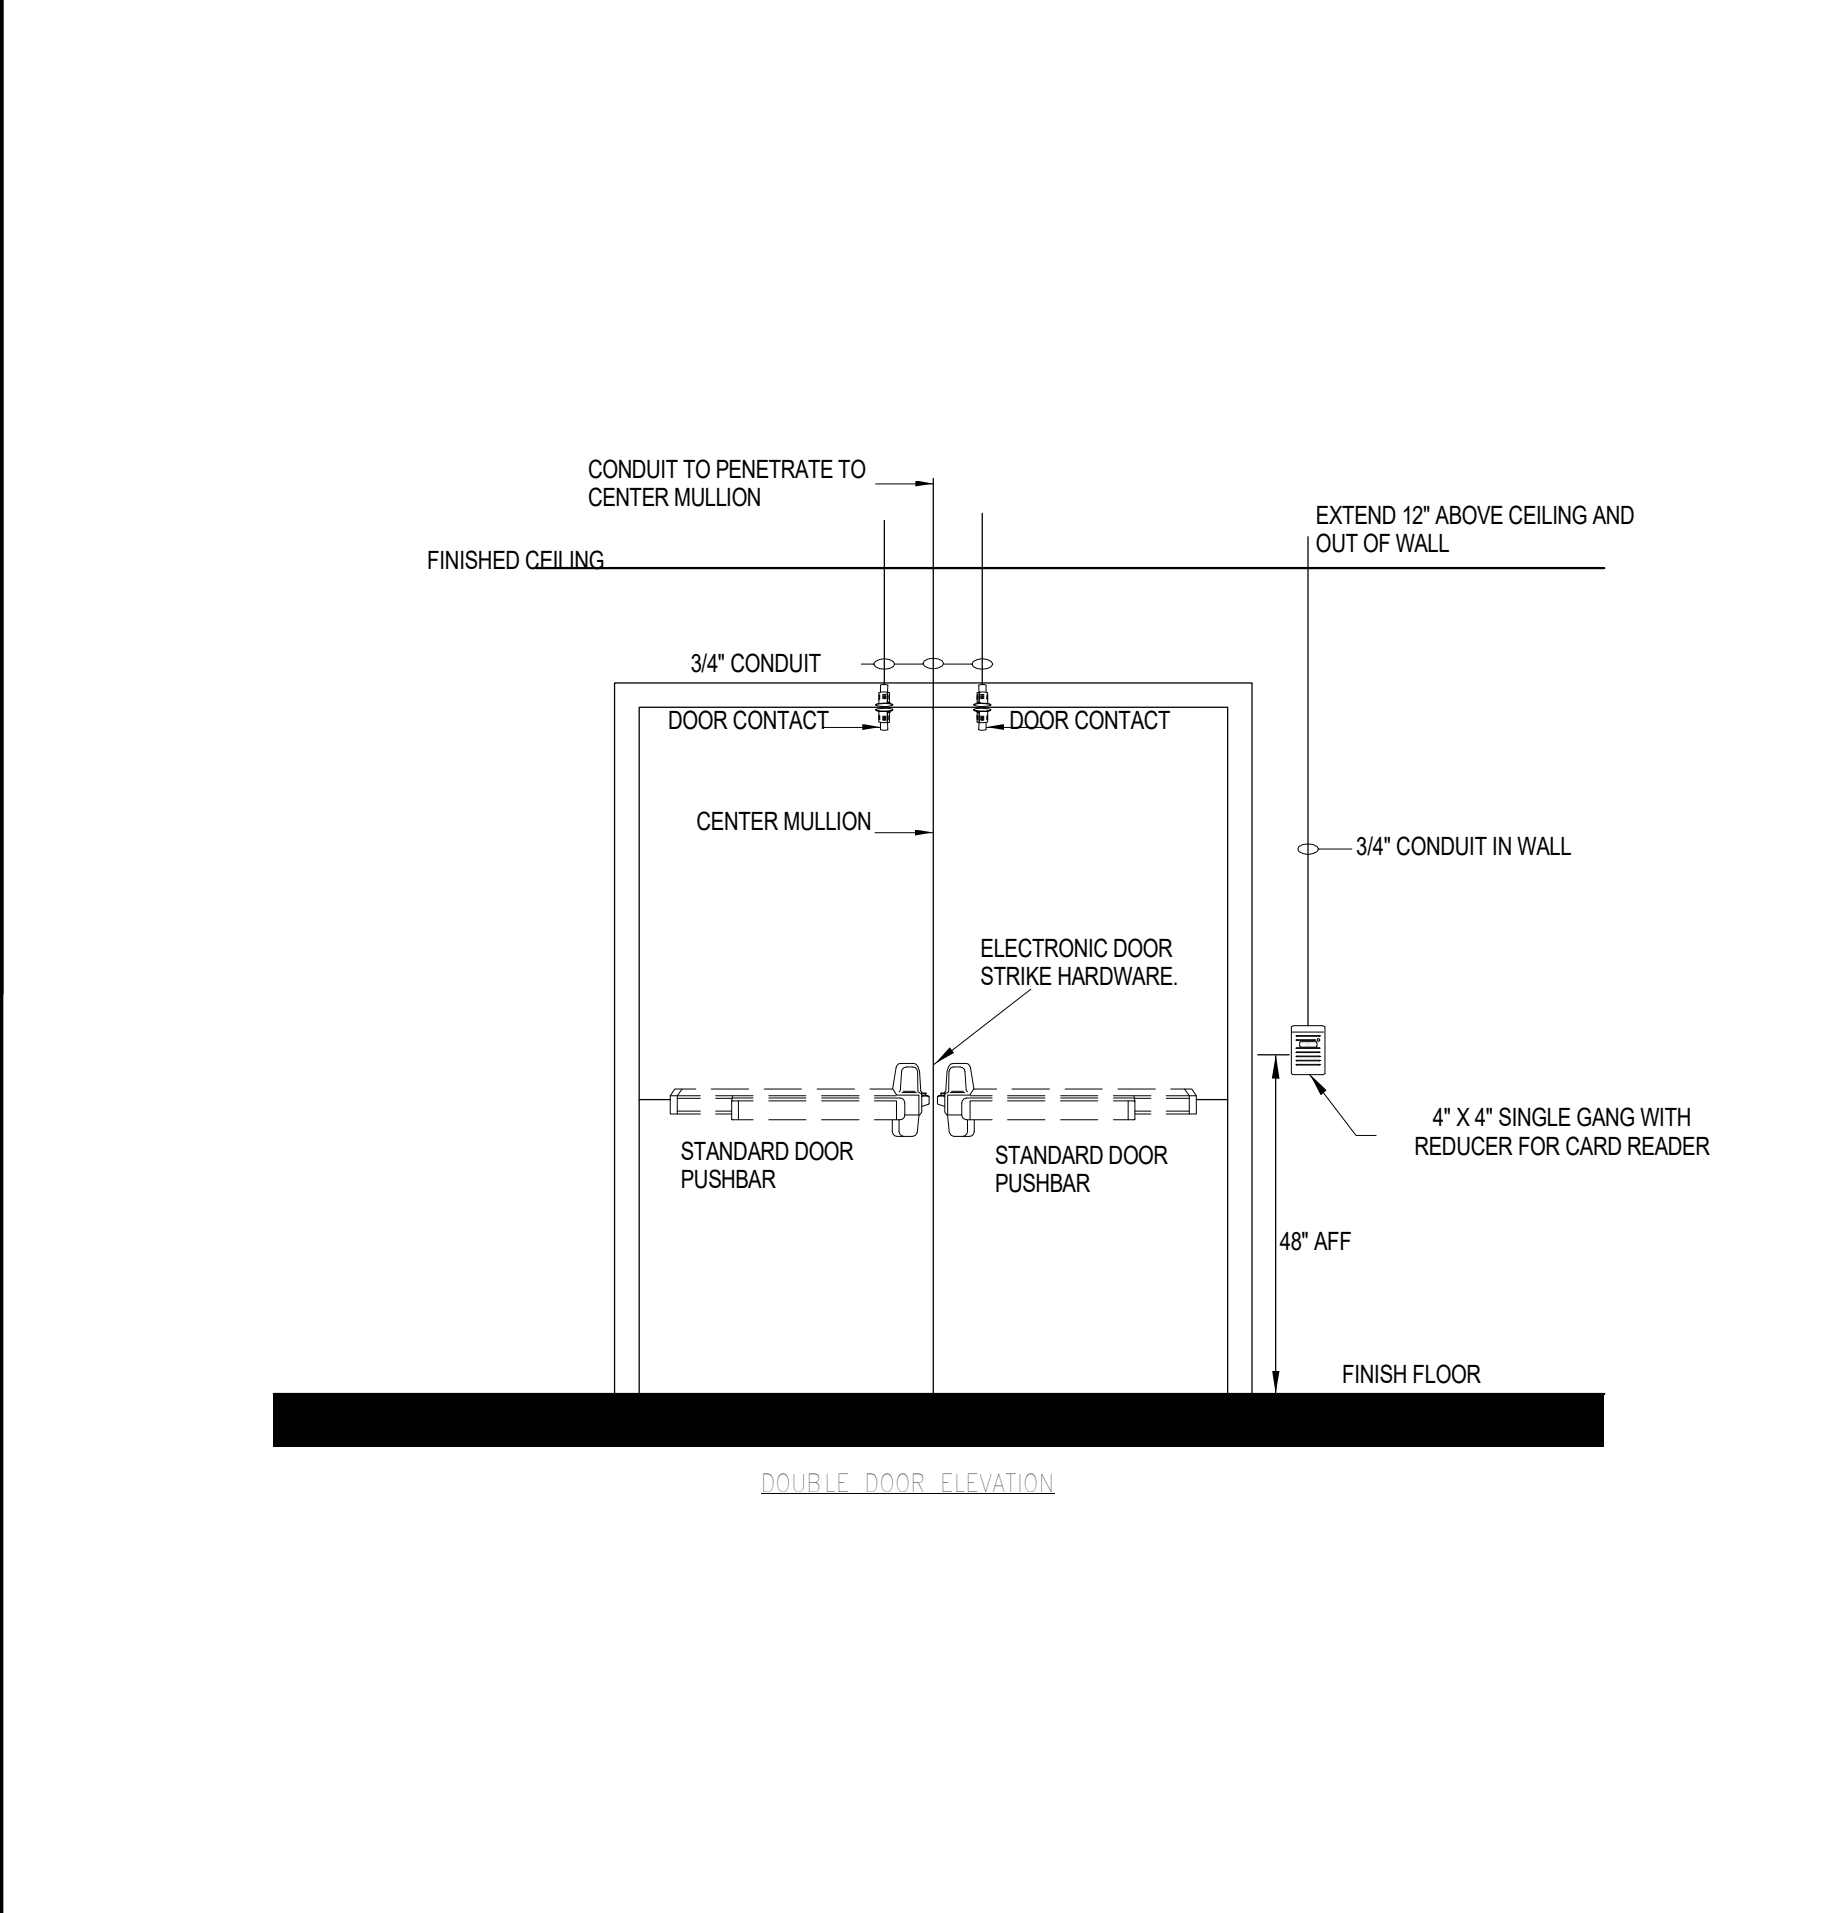


06 | DOUBLE DOOR SECURITY & ACCESS CONTROL

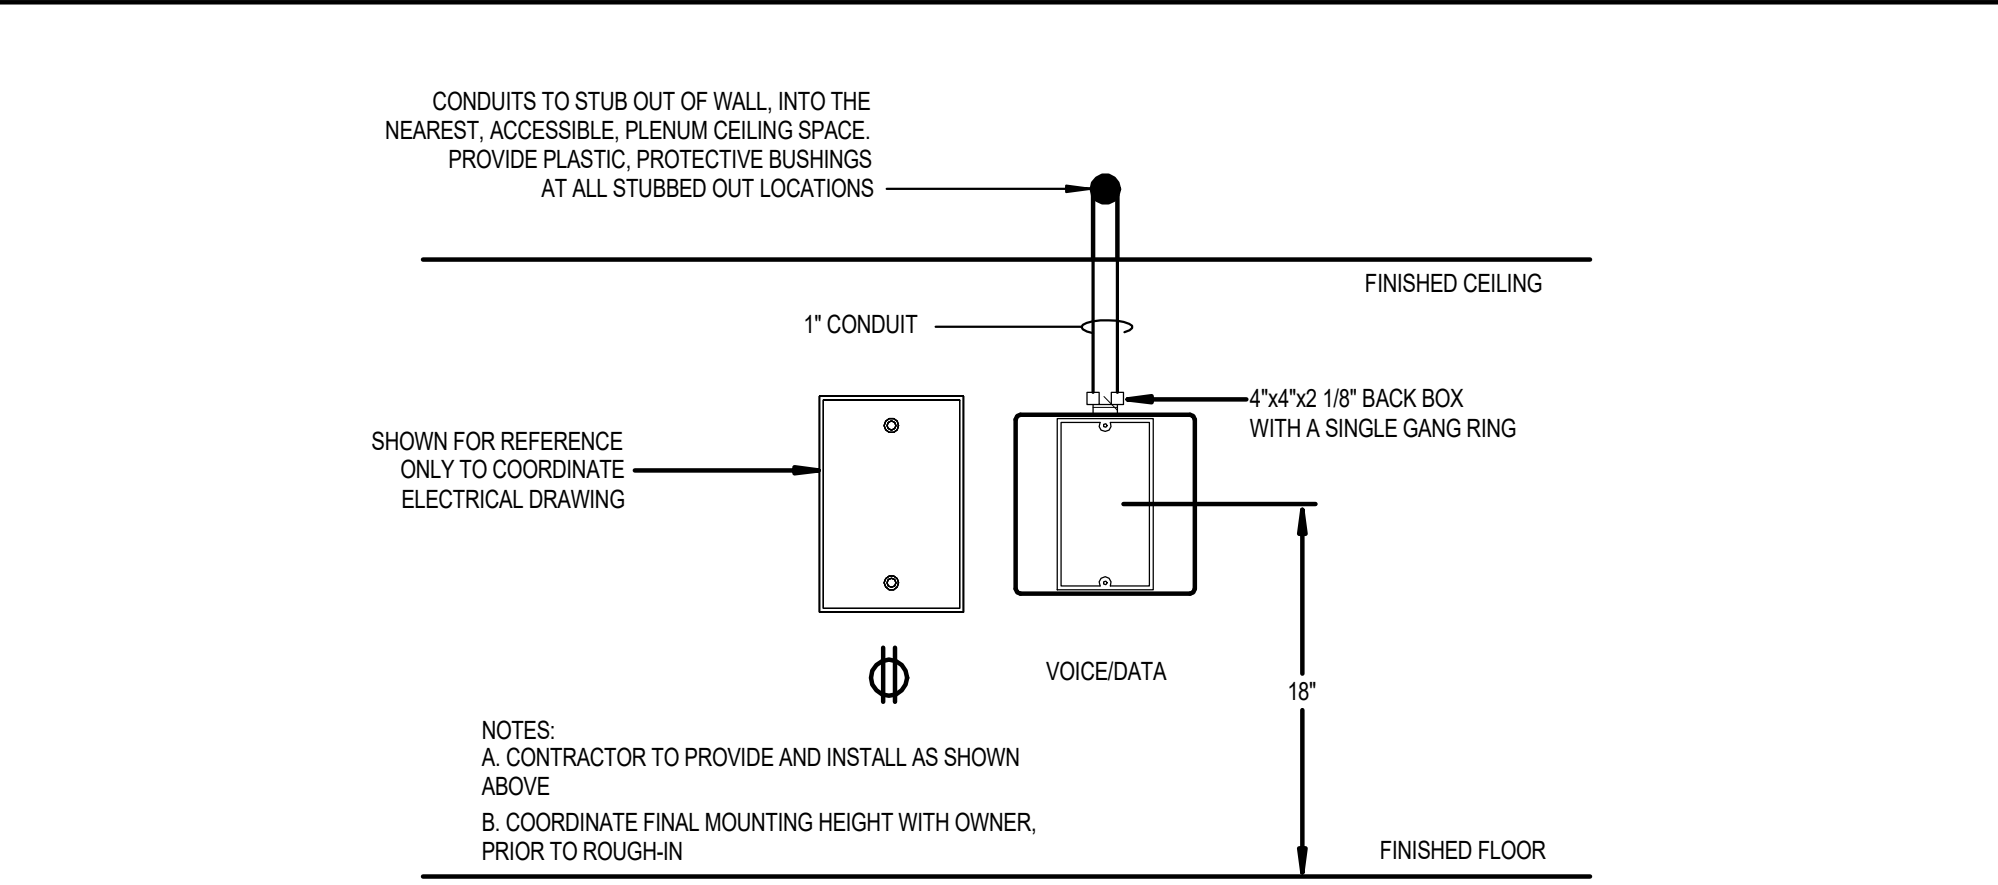


02 | RACEWAY DETAIL - TYPICAL VOICE/DATA OUTLET NOT TO SCALE

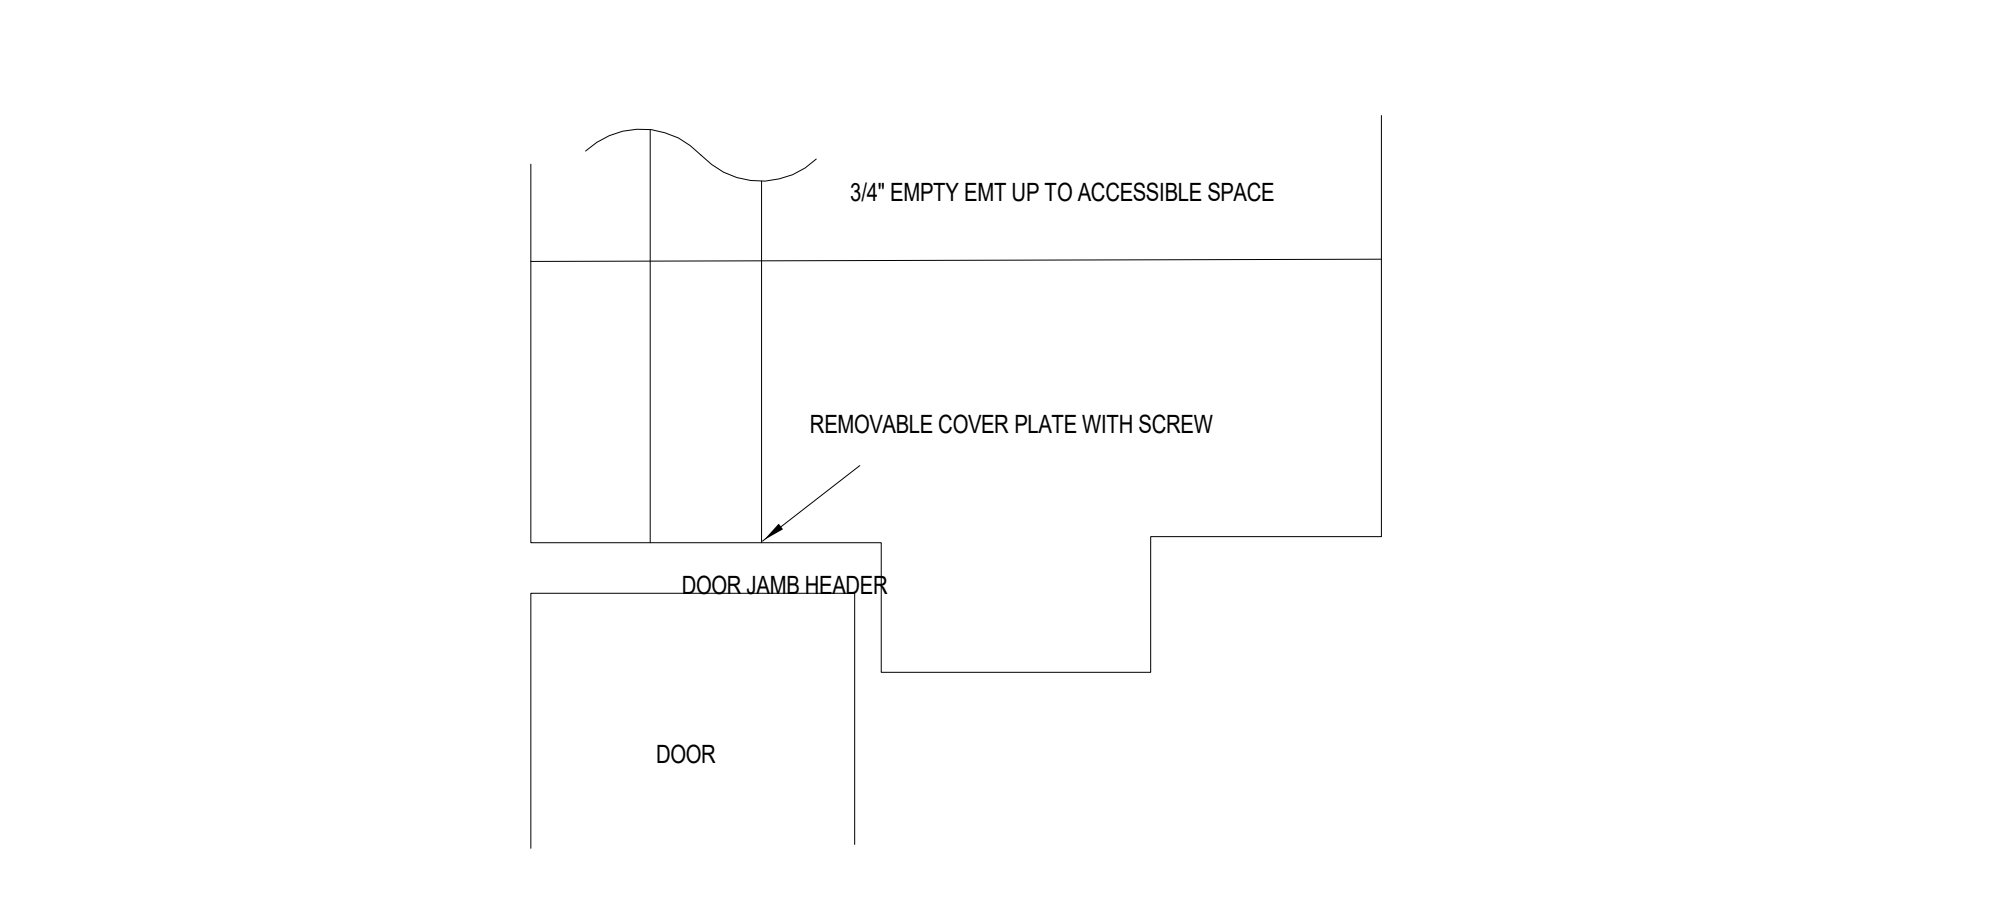


04 | SECURITY CONDUIT DOOR JAMB HEADER NOT TO SCALE

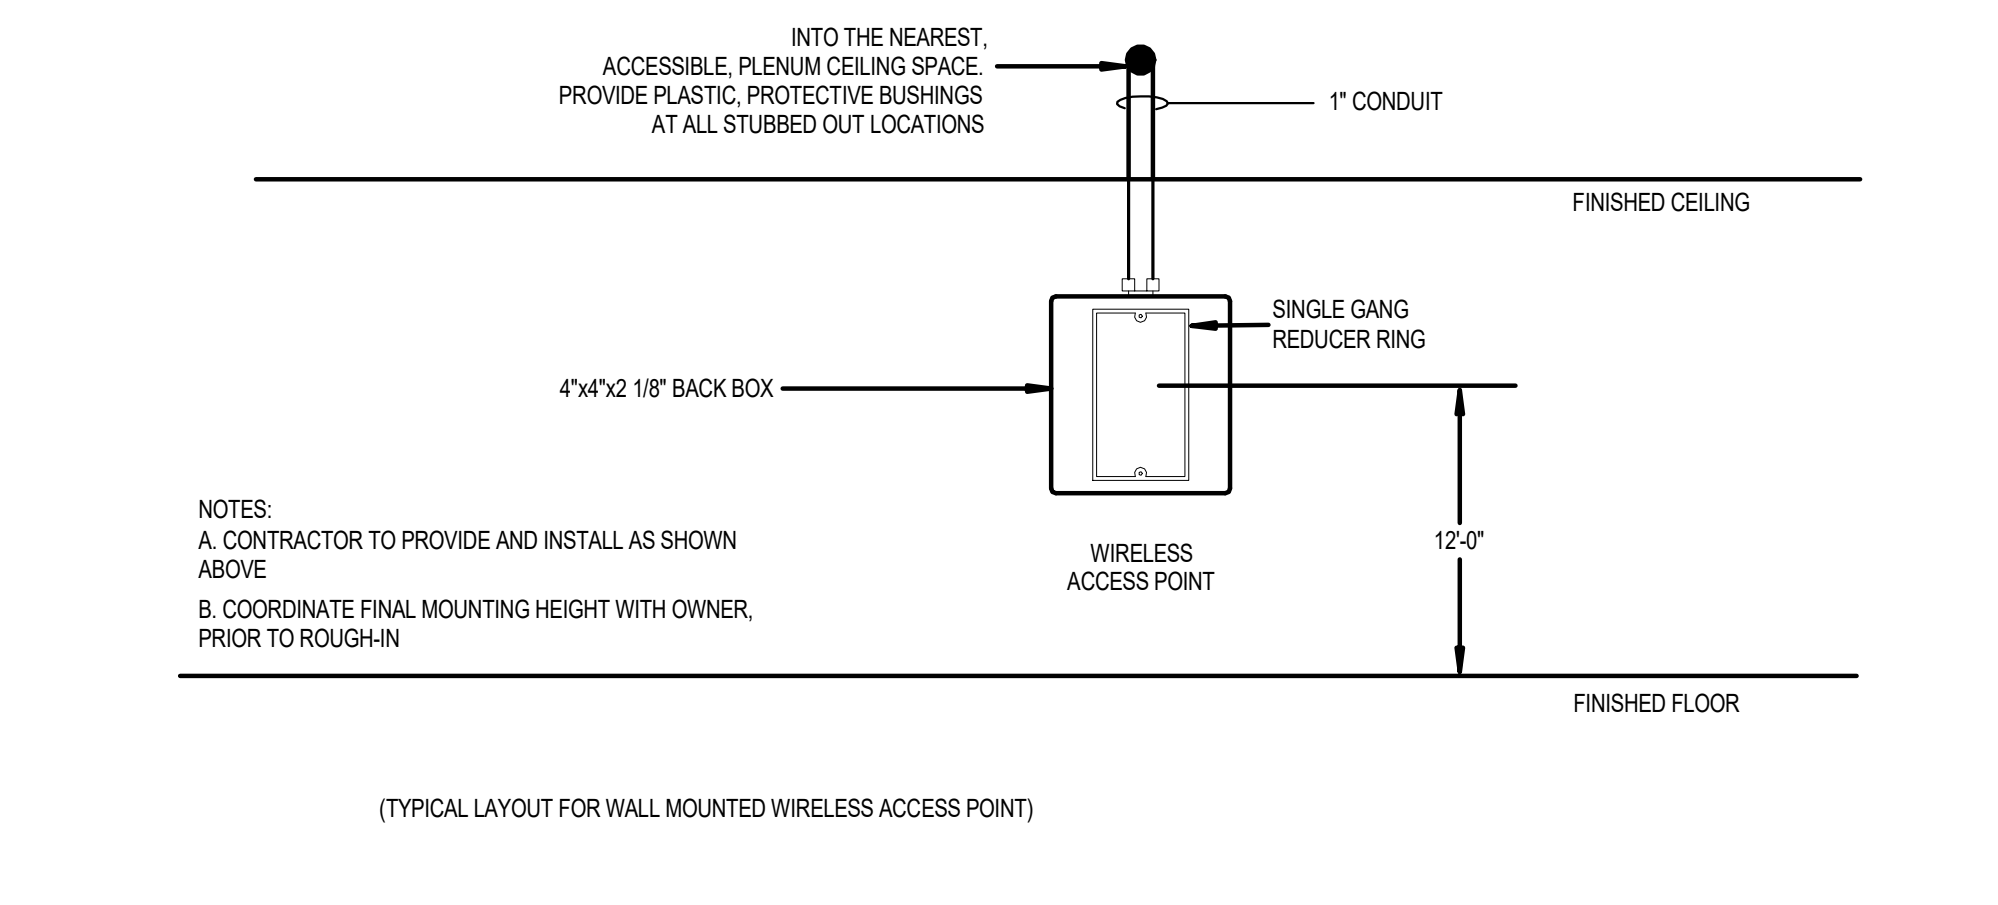


07 | RACEWAY DETAIL - WALL MOUNTED WIRELESS AP NOT TO SCALE

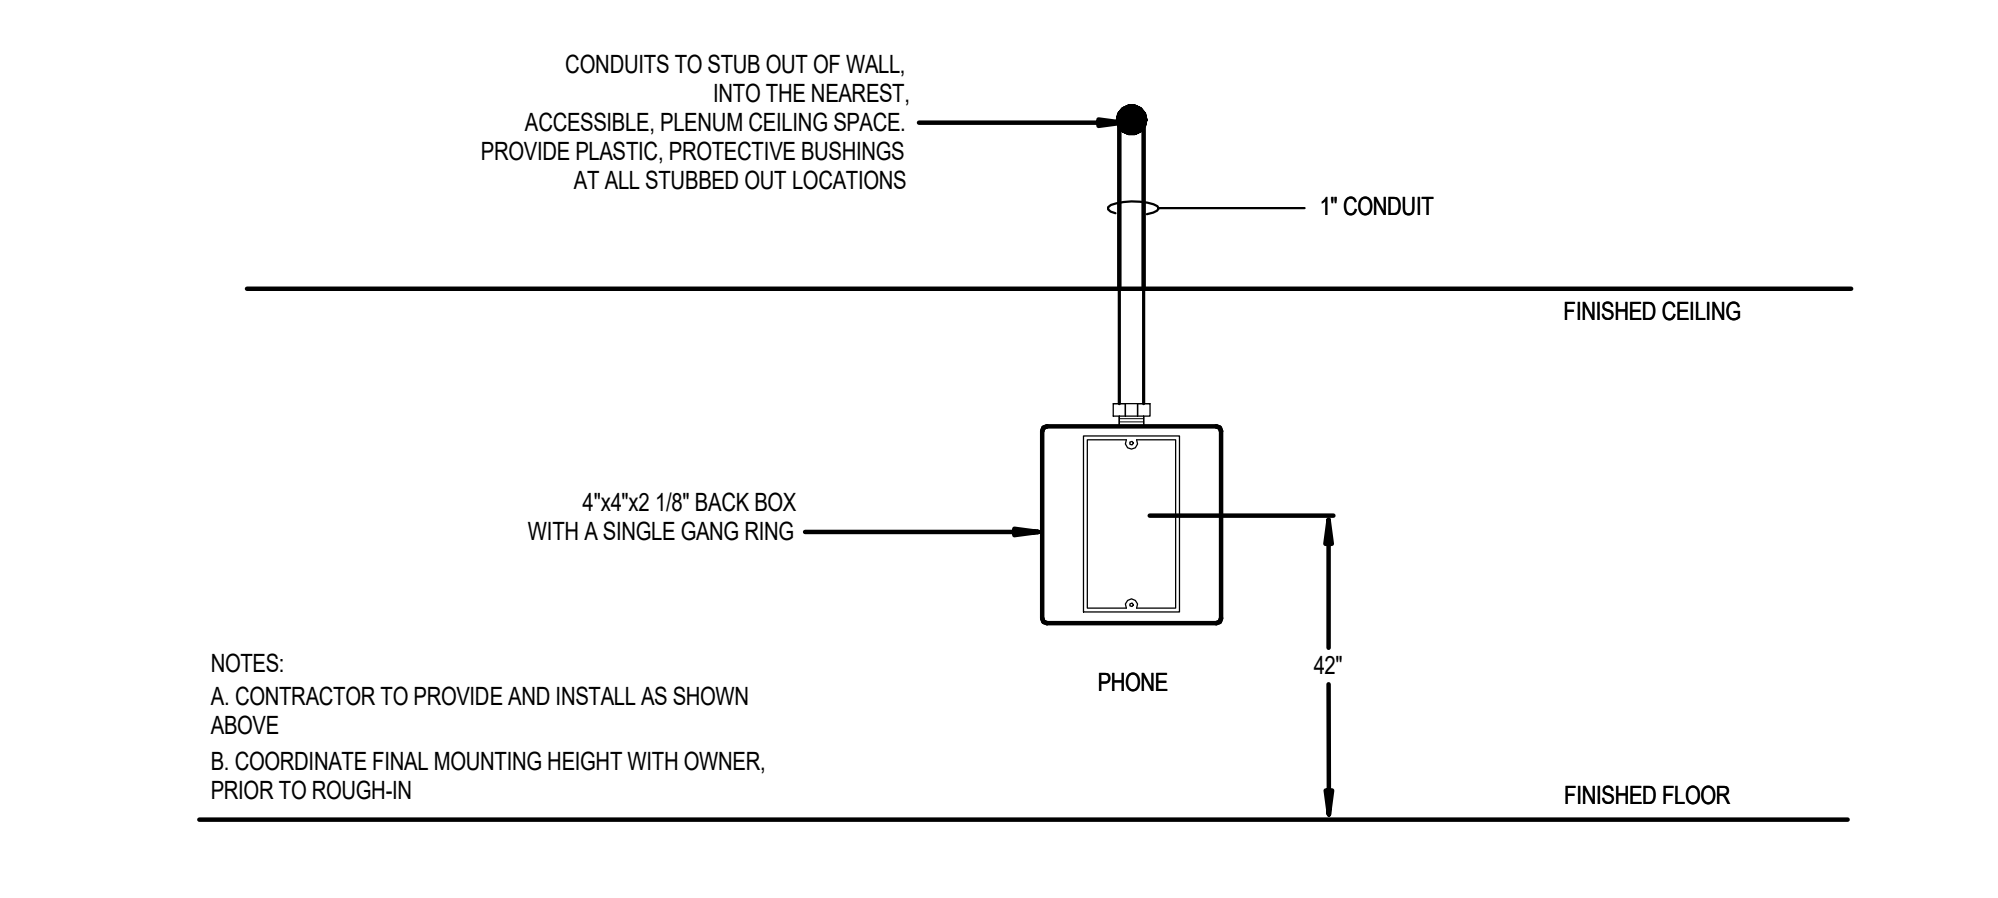


09 | RACEWAY DETAIL - WALL MOUNTED TELEPHONE NOT TO SCALE

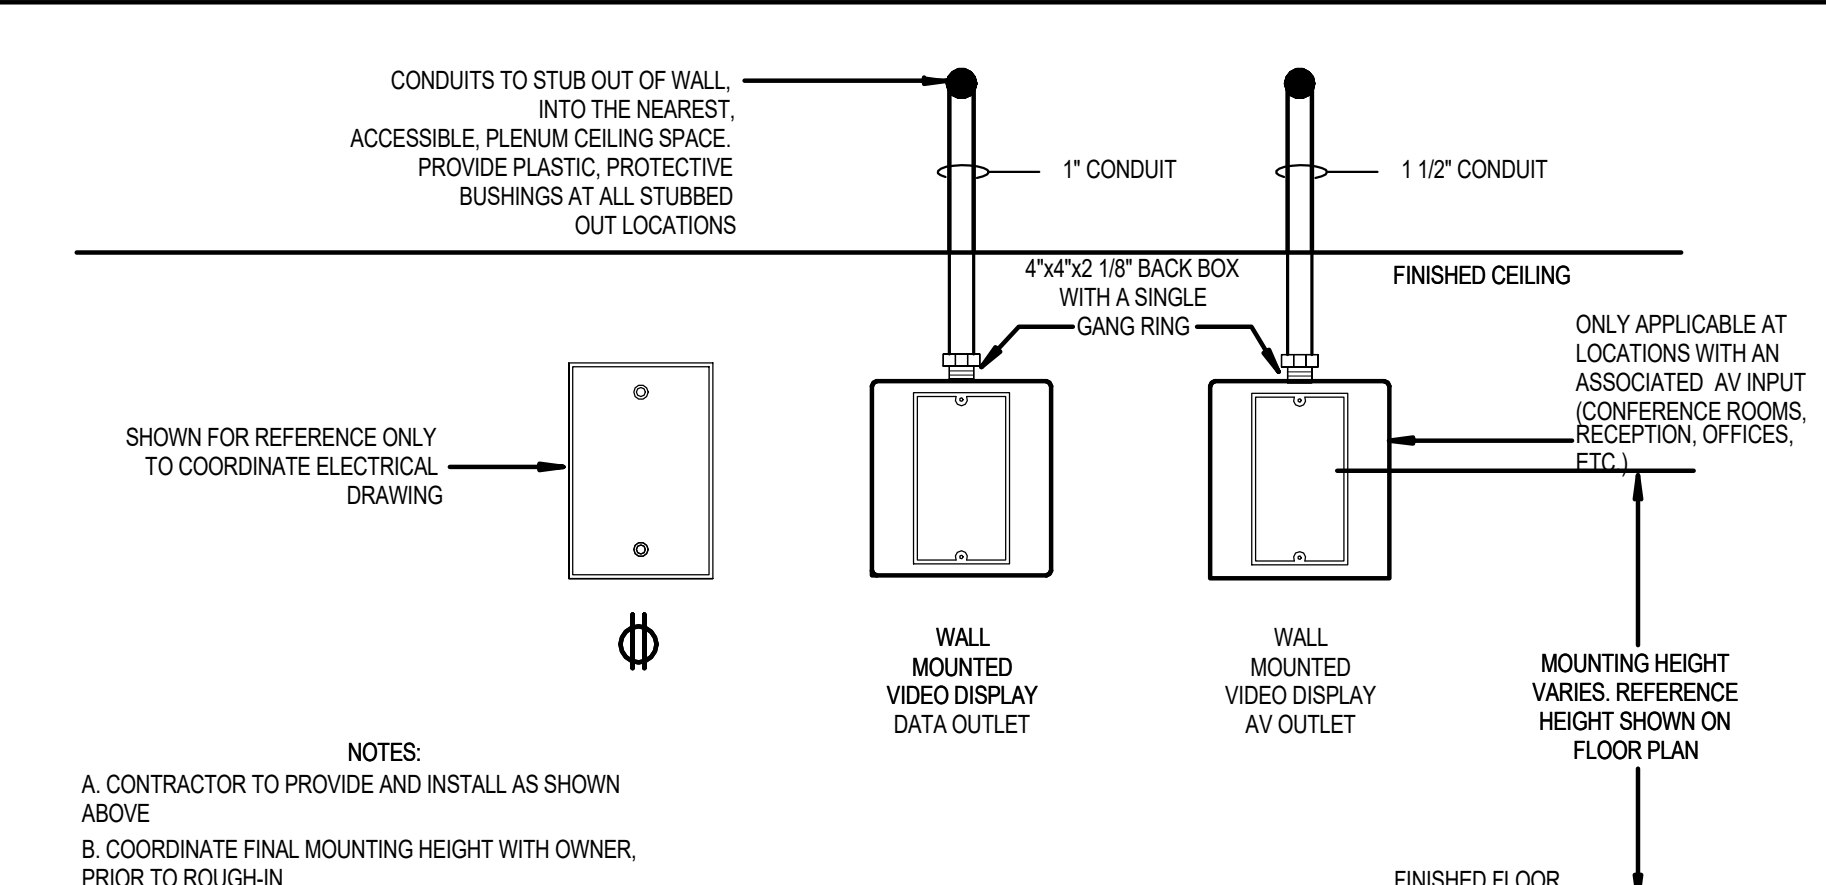


03 | RACEWAY DETAIL - WALL MOUNTED DISPLAY NOT TO SCALE

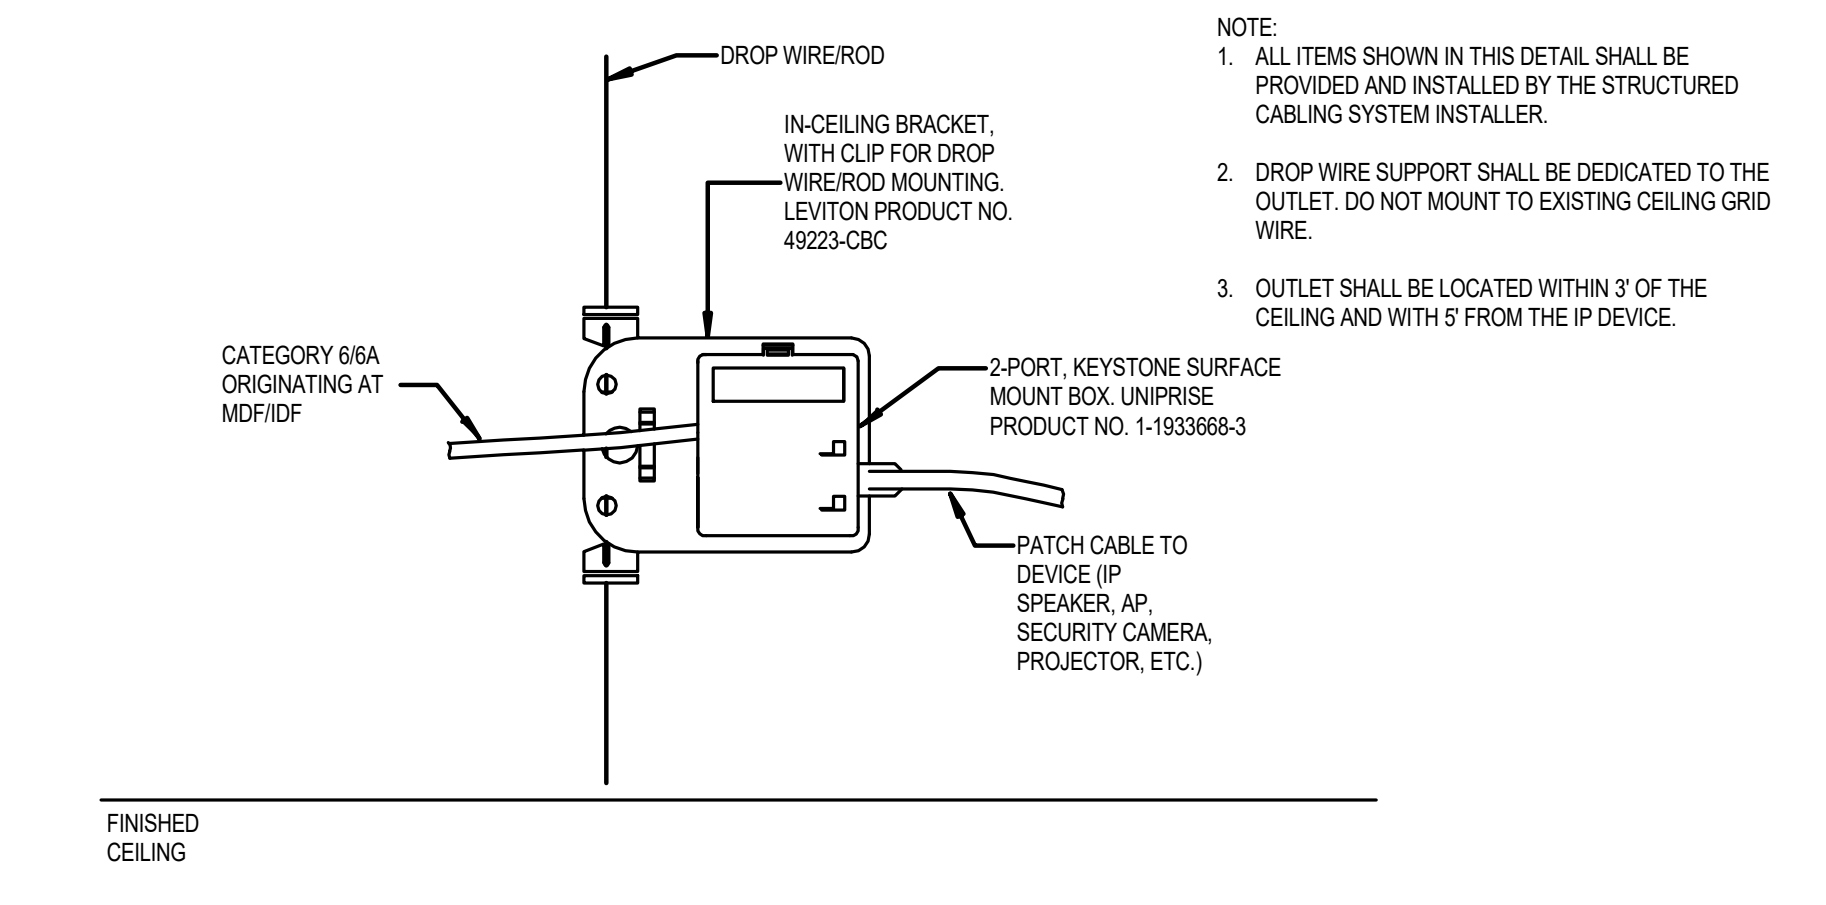

05 | ABOVE CEILING STAND ALONE OUTLET NOT TO SCALE

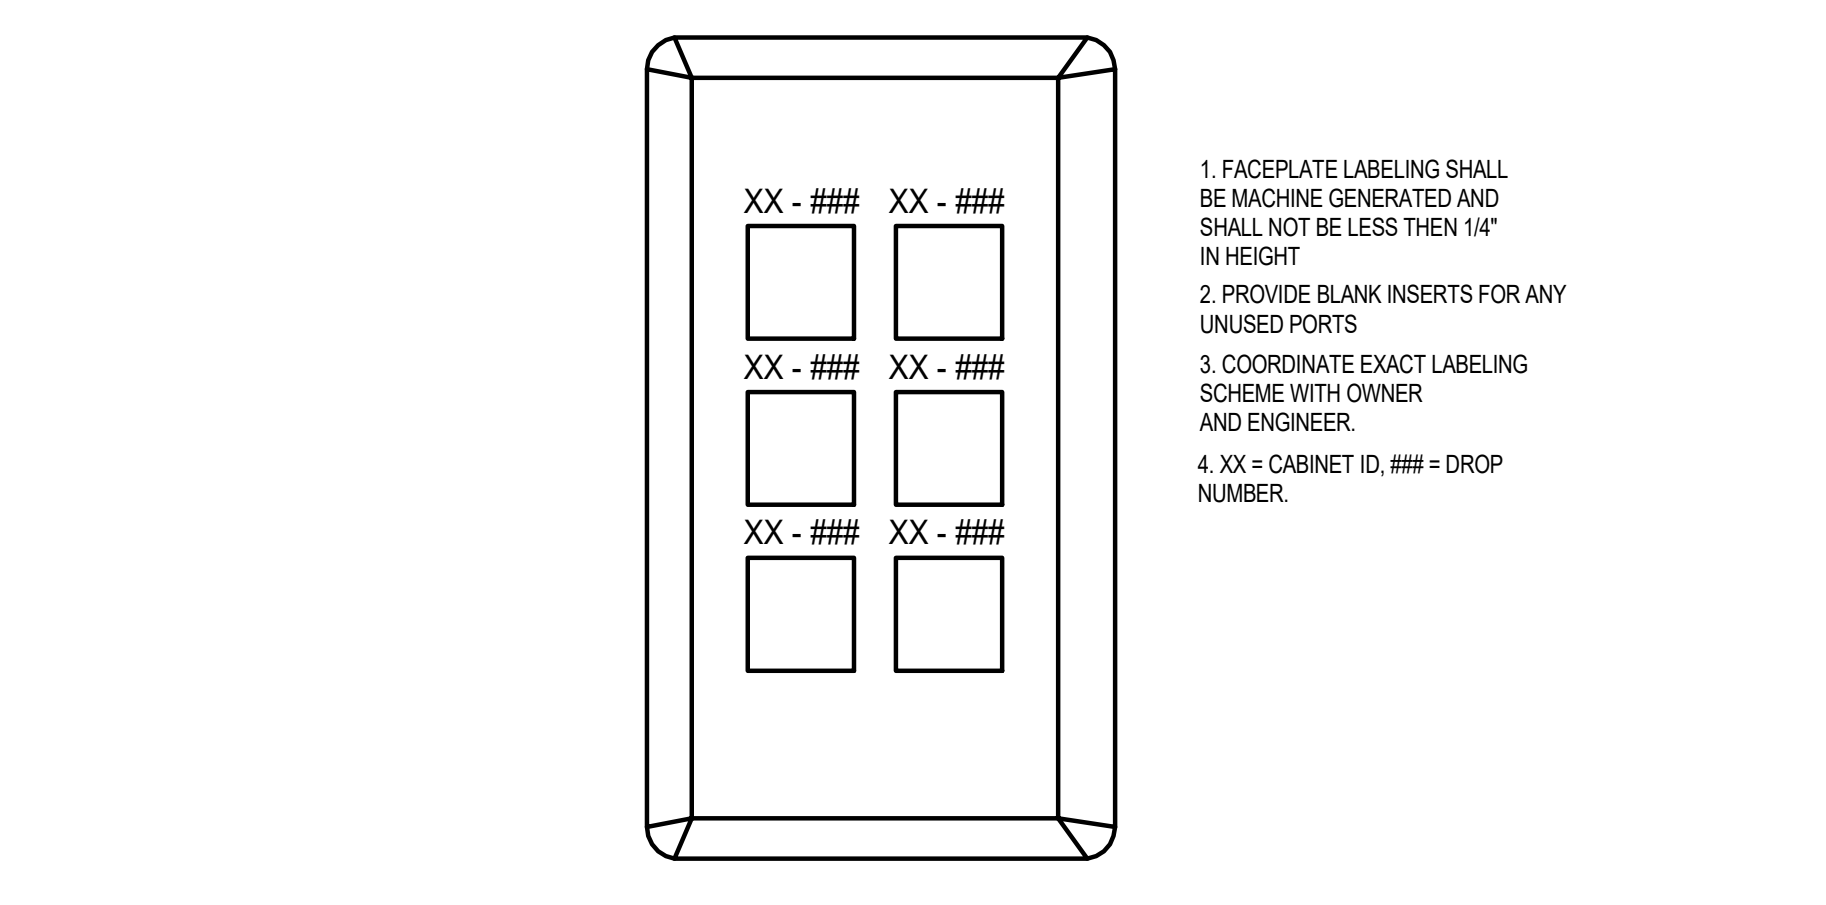

08 | FACEPLATE LABEL DETAIL NOT TO SCALE

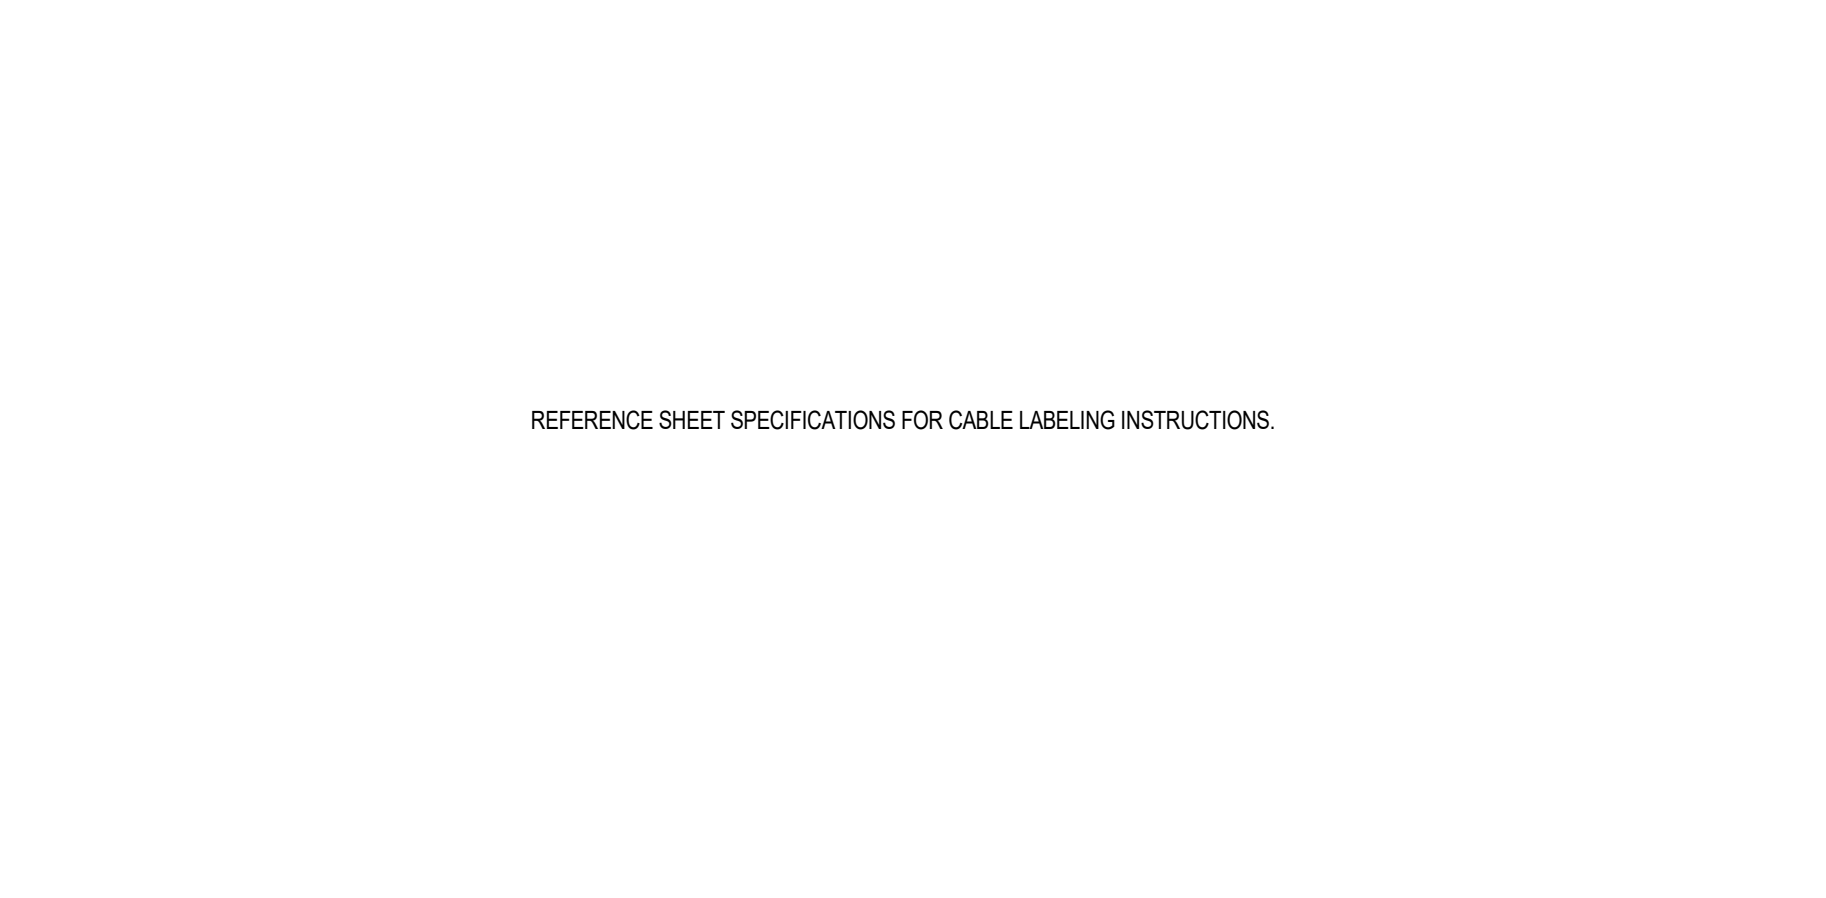

10 | CABLE LABEL DETAIL NOT TO SCALE

Δ	DESCRIPTION	DATE