




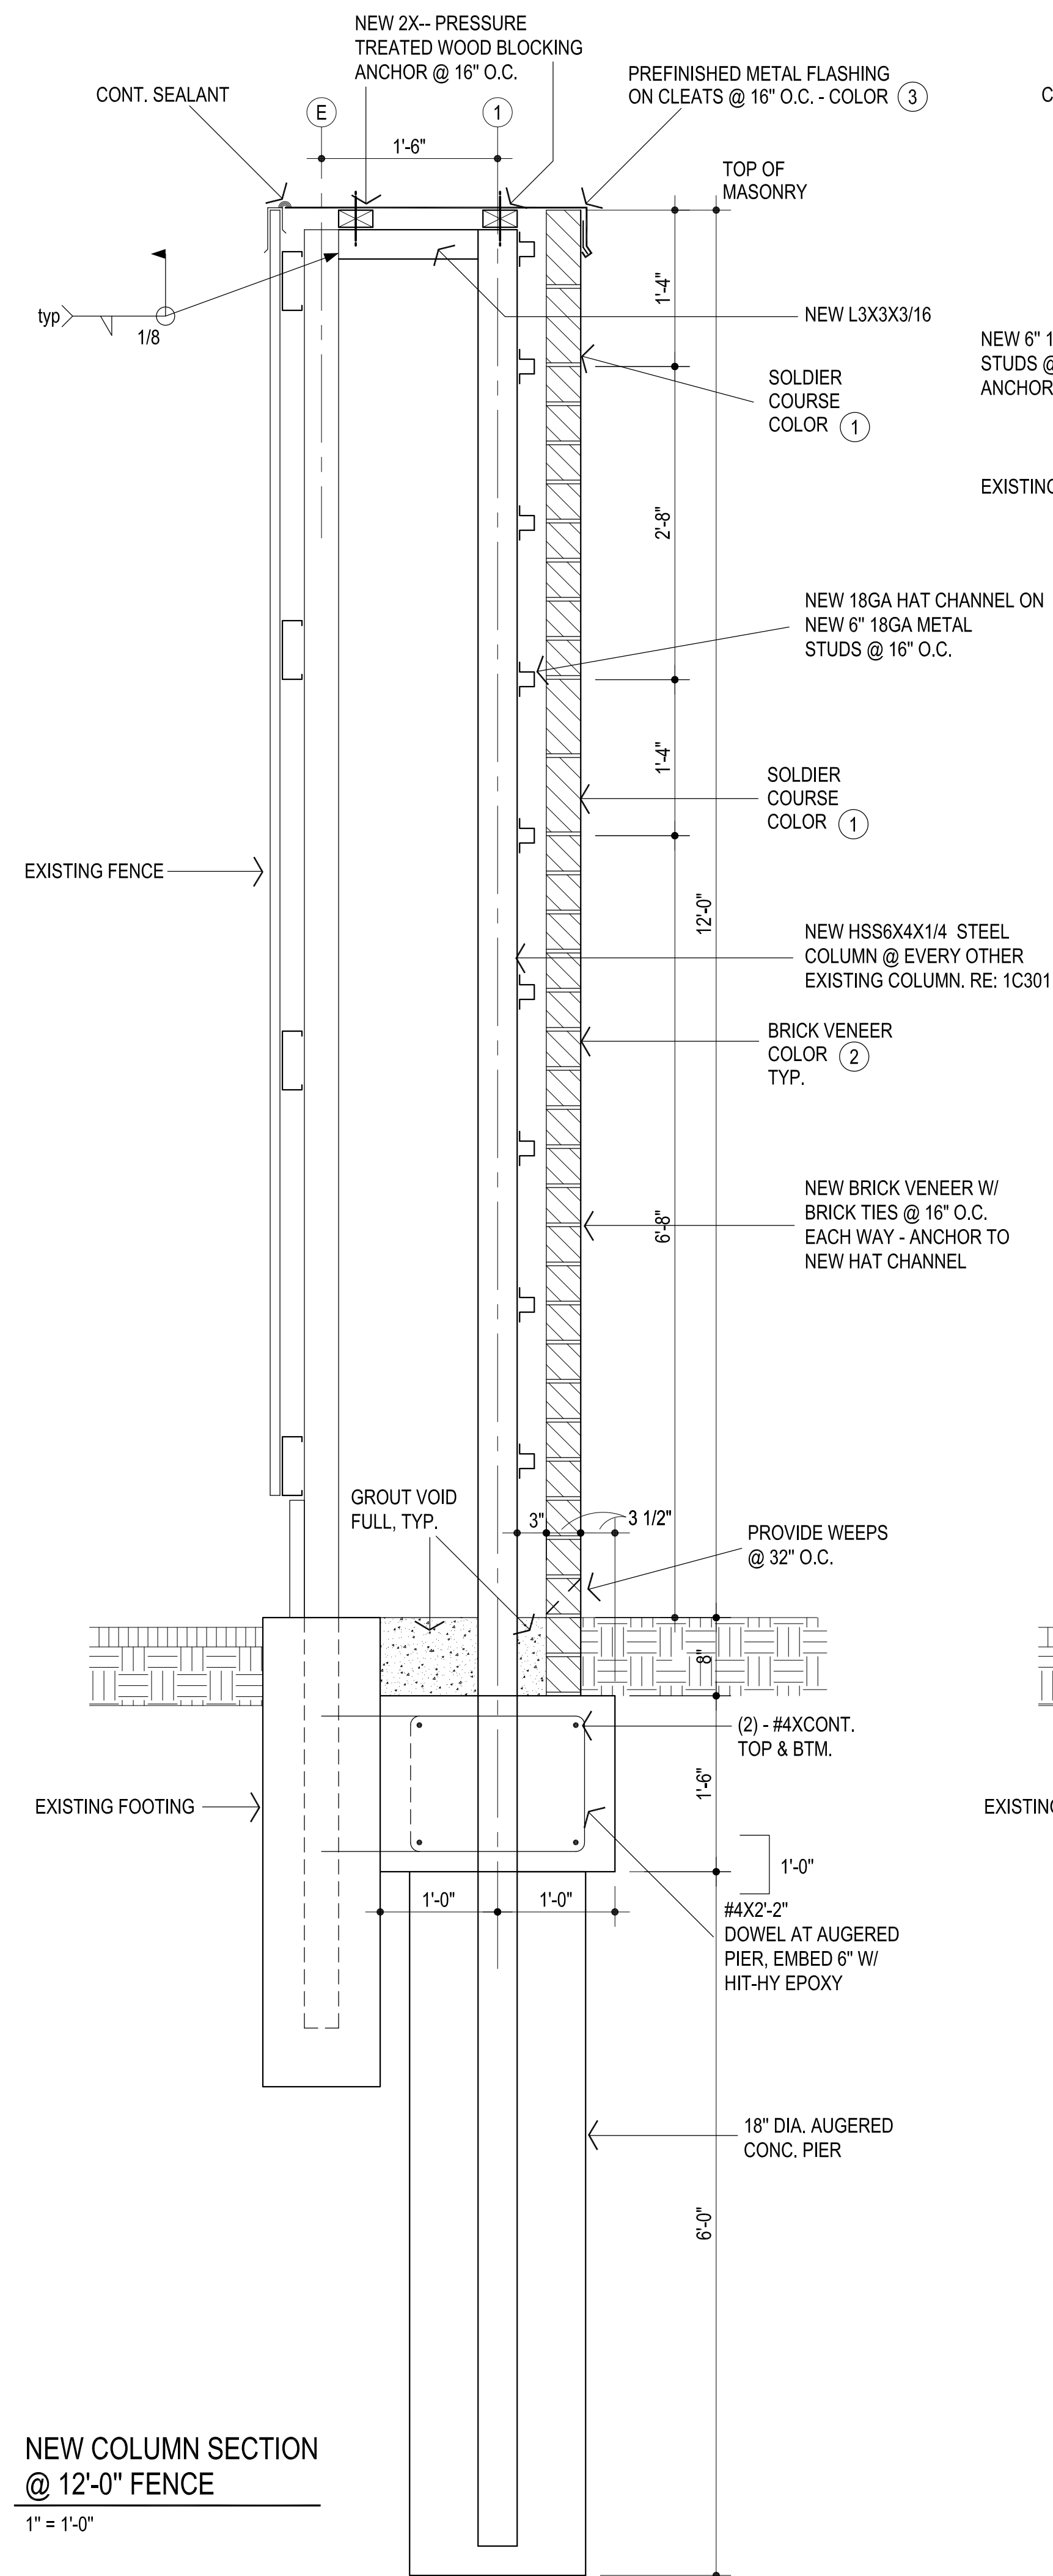



2

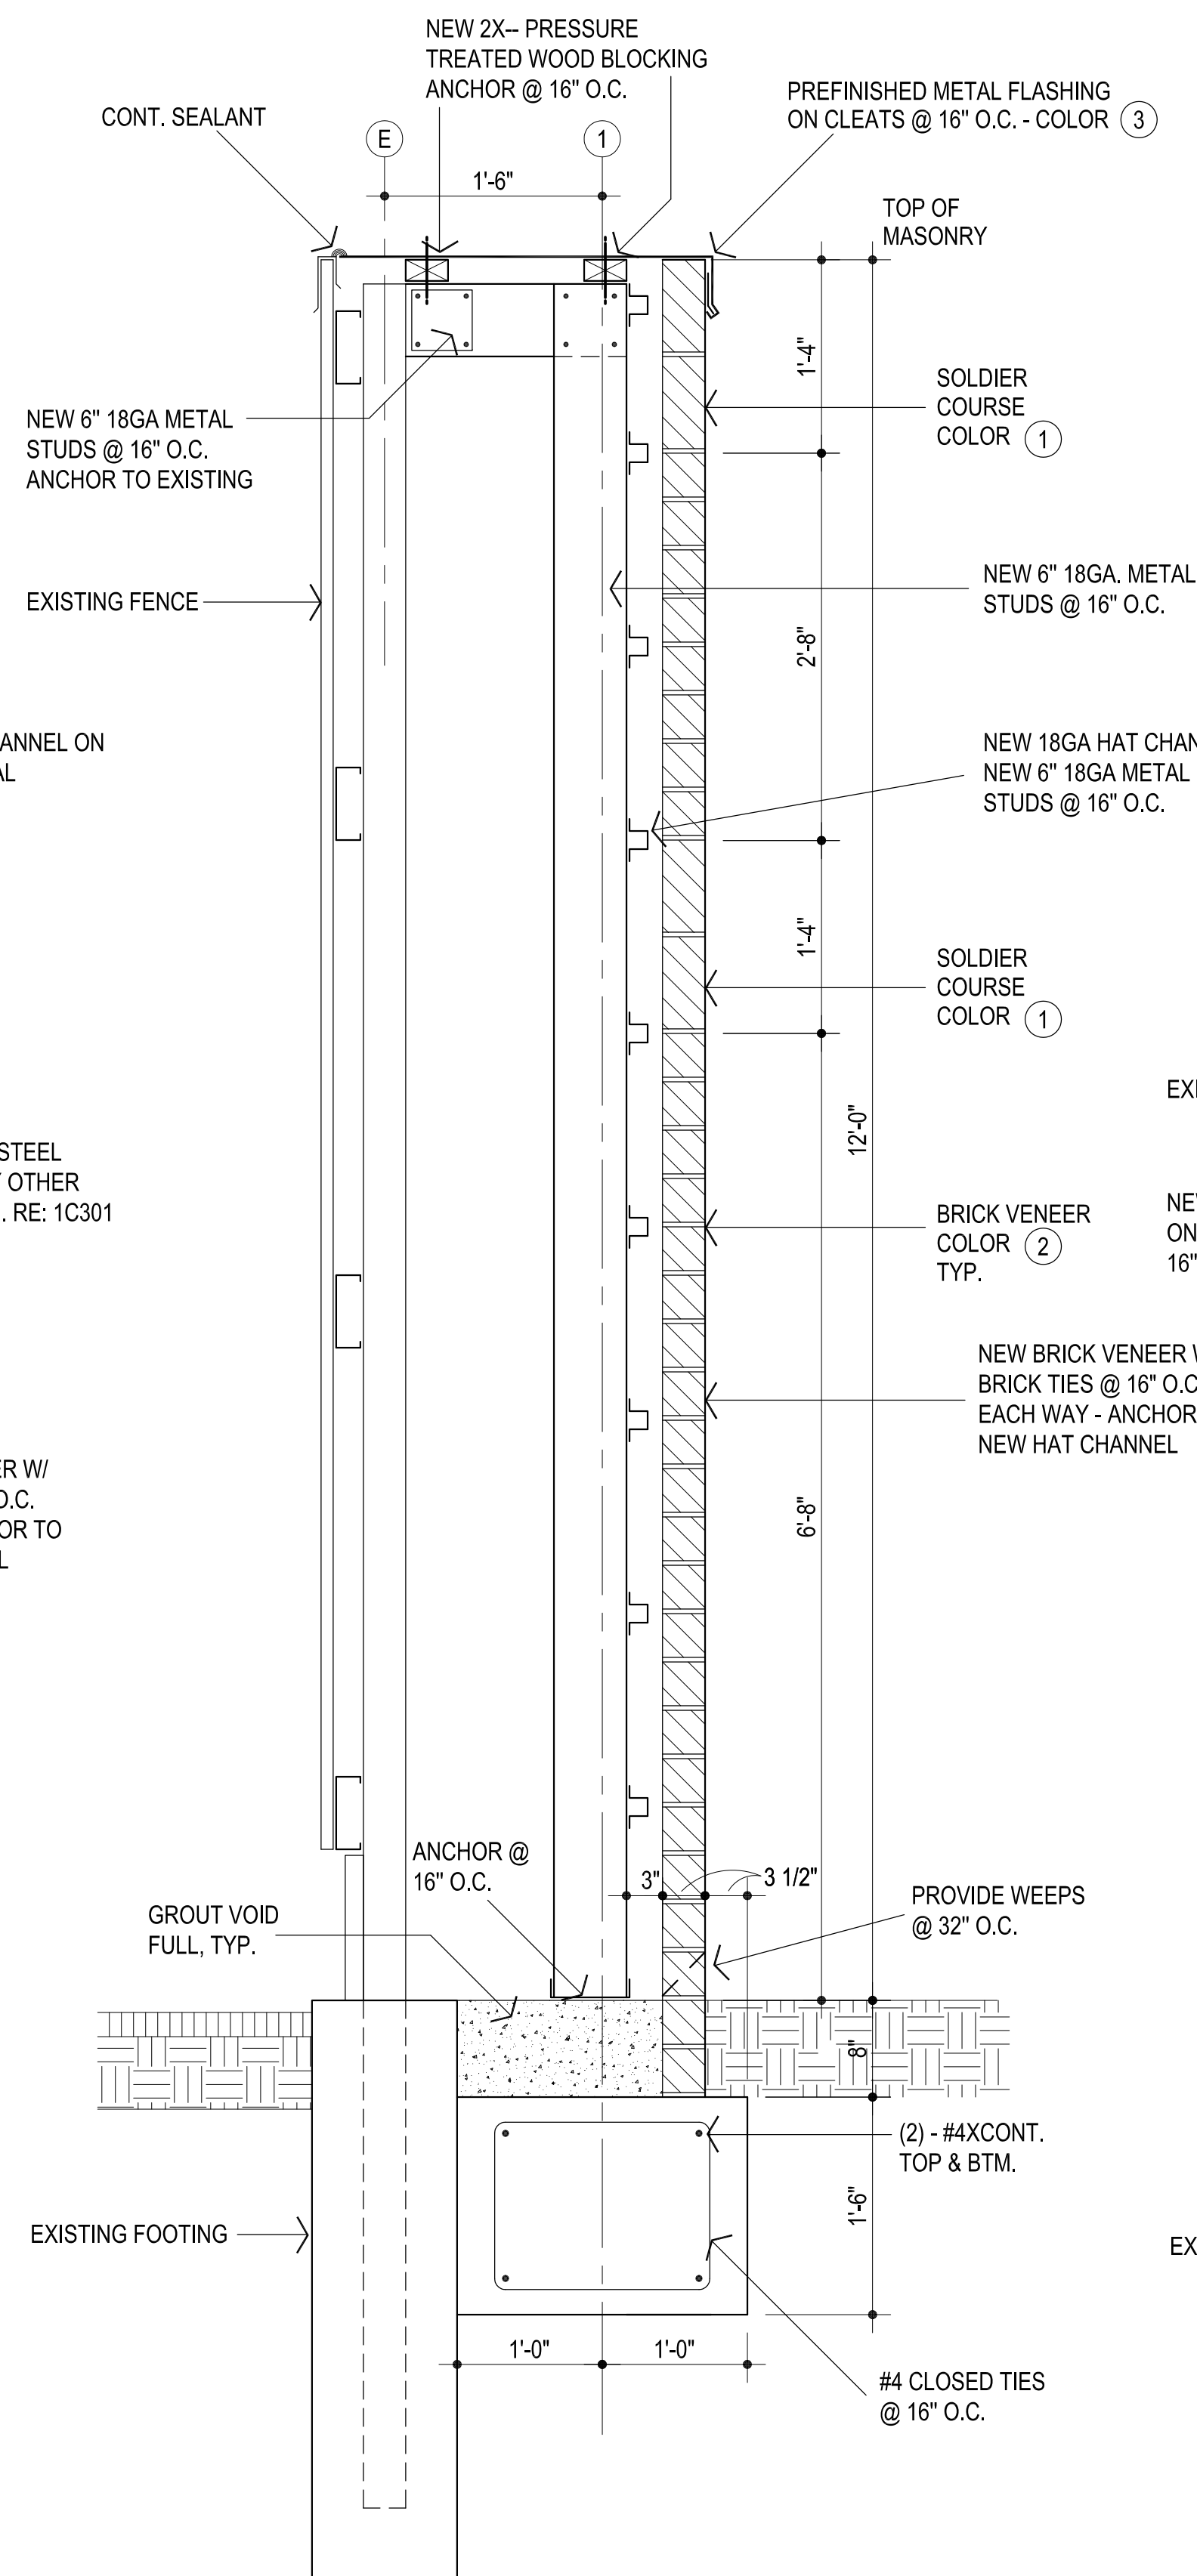

3

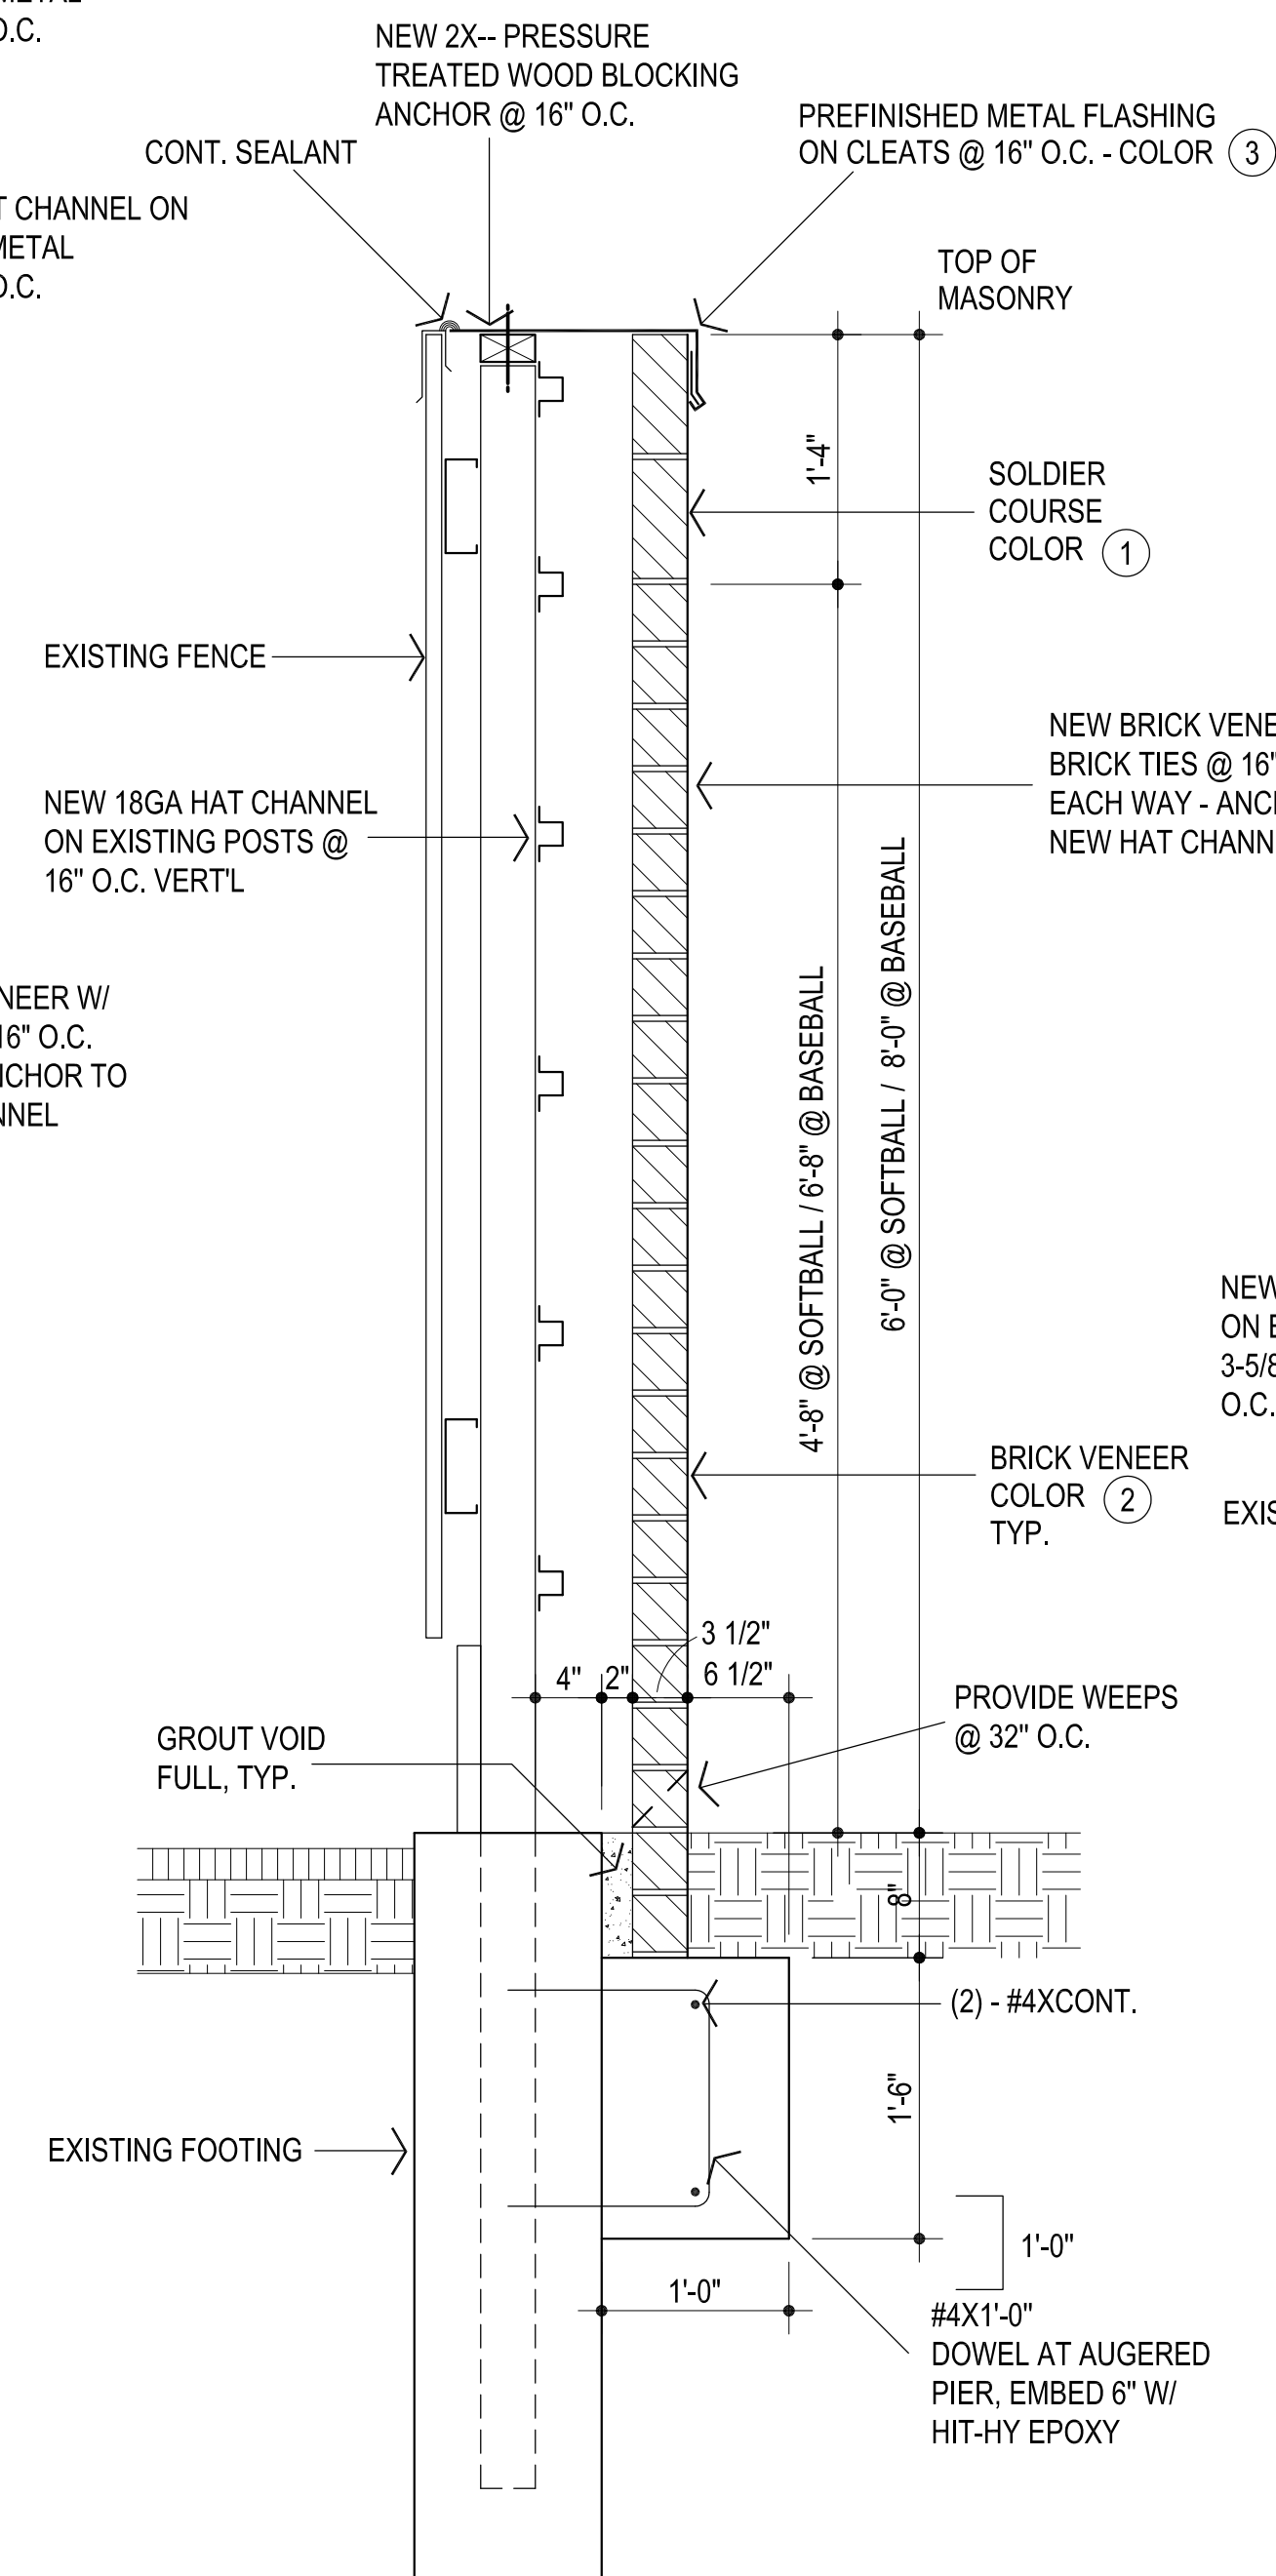

4

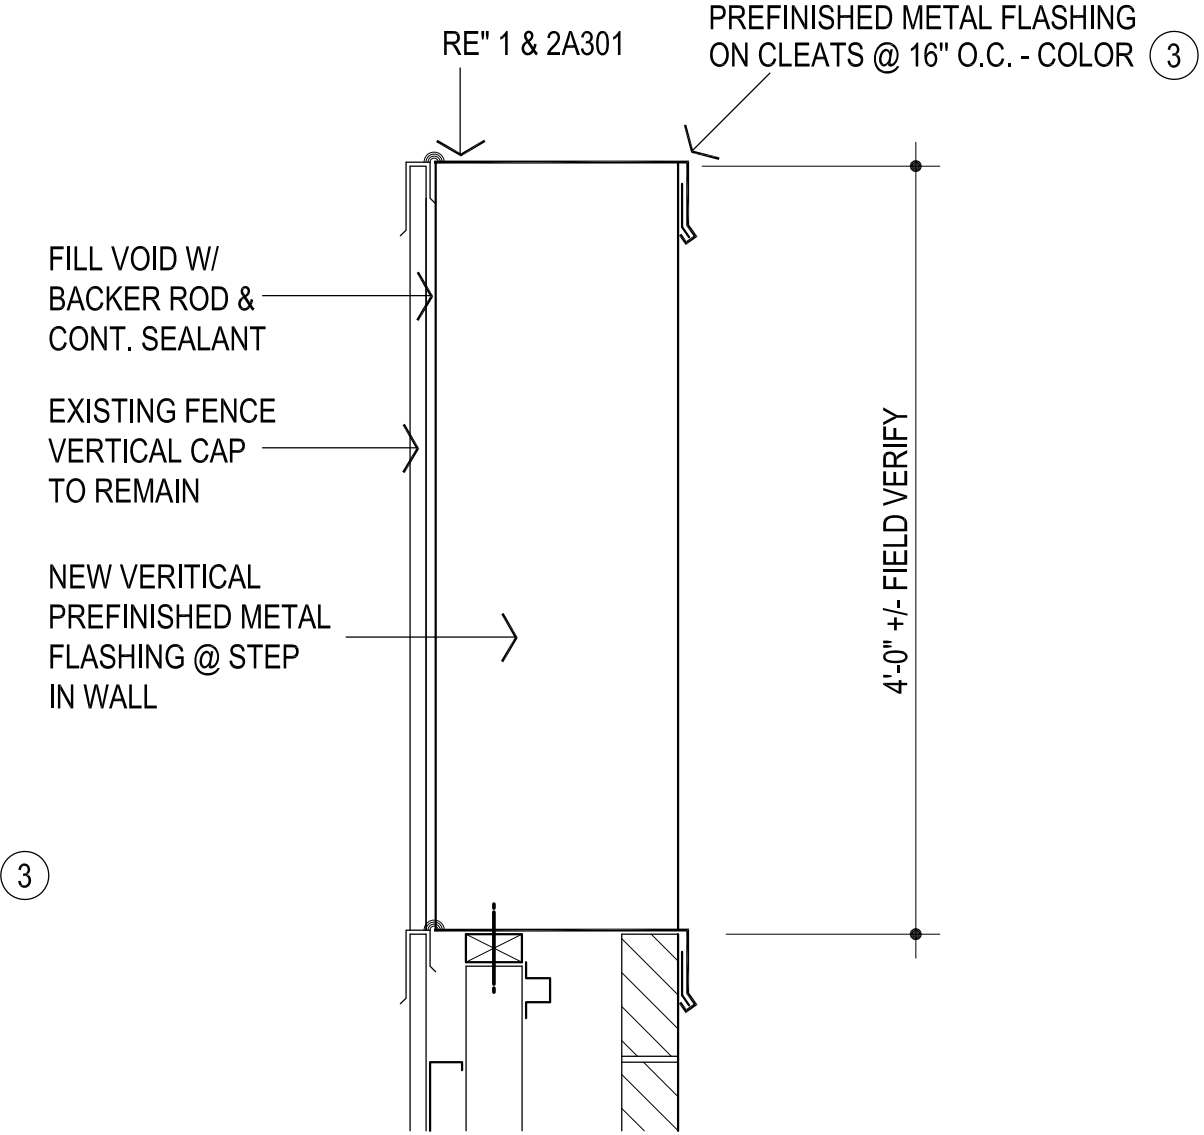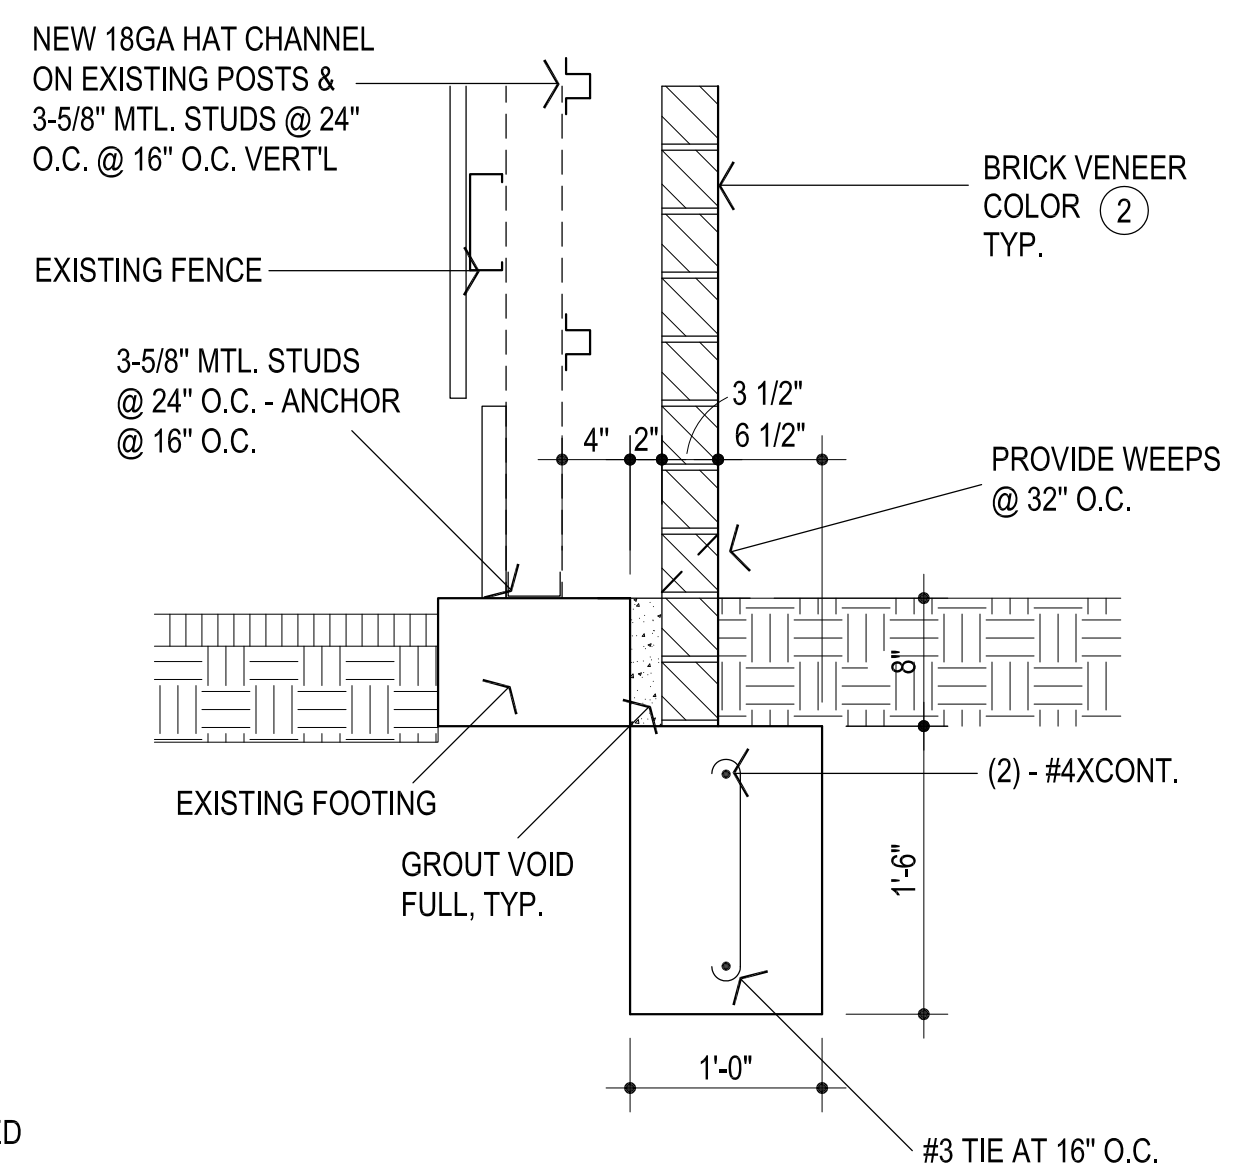

VERTICAL FLASHING
@ STEP IN FENCE
1" = 1'-0"

