


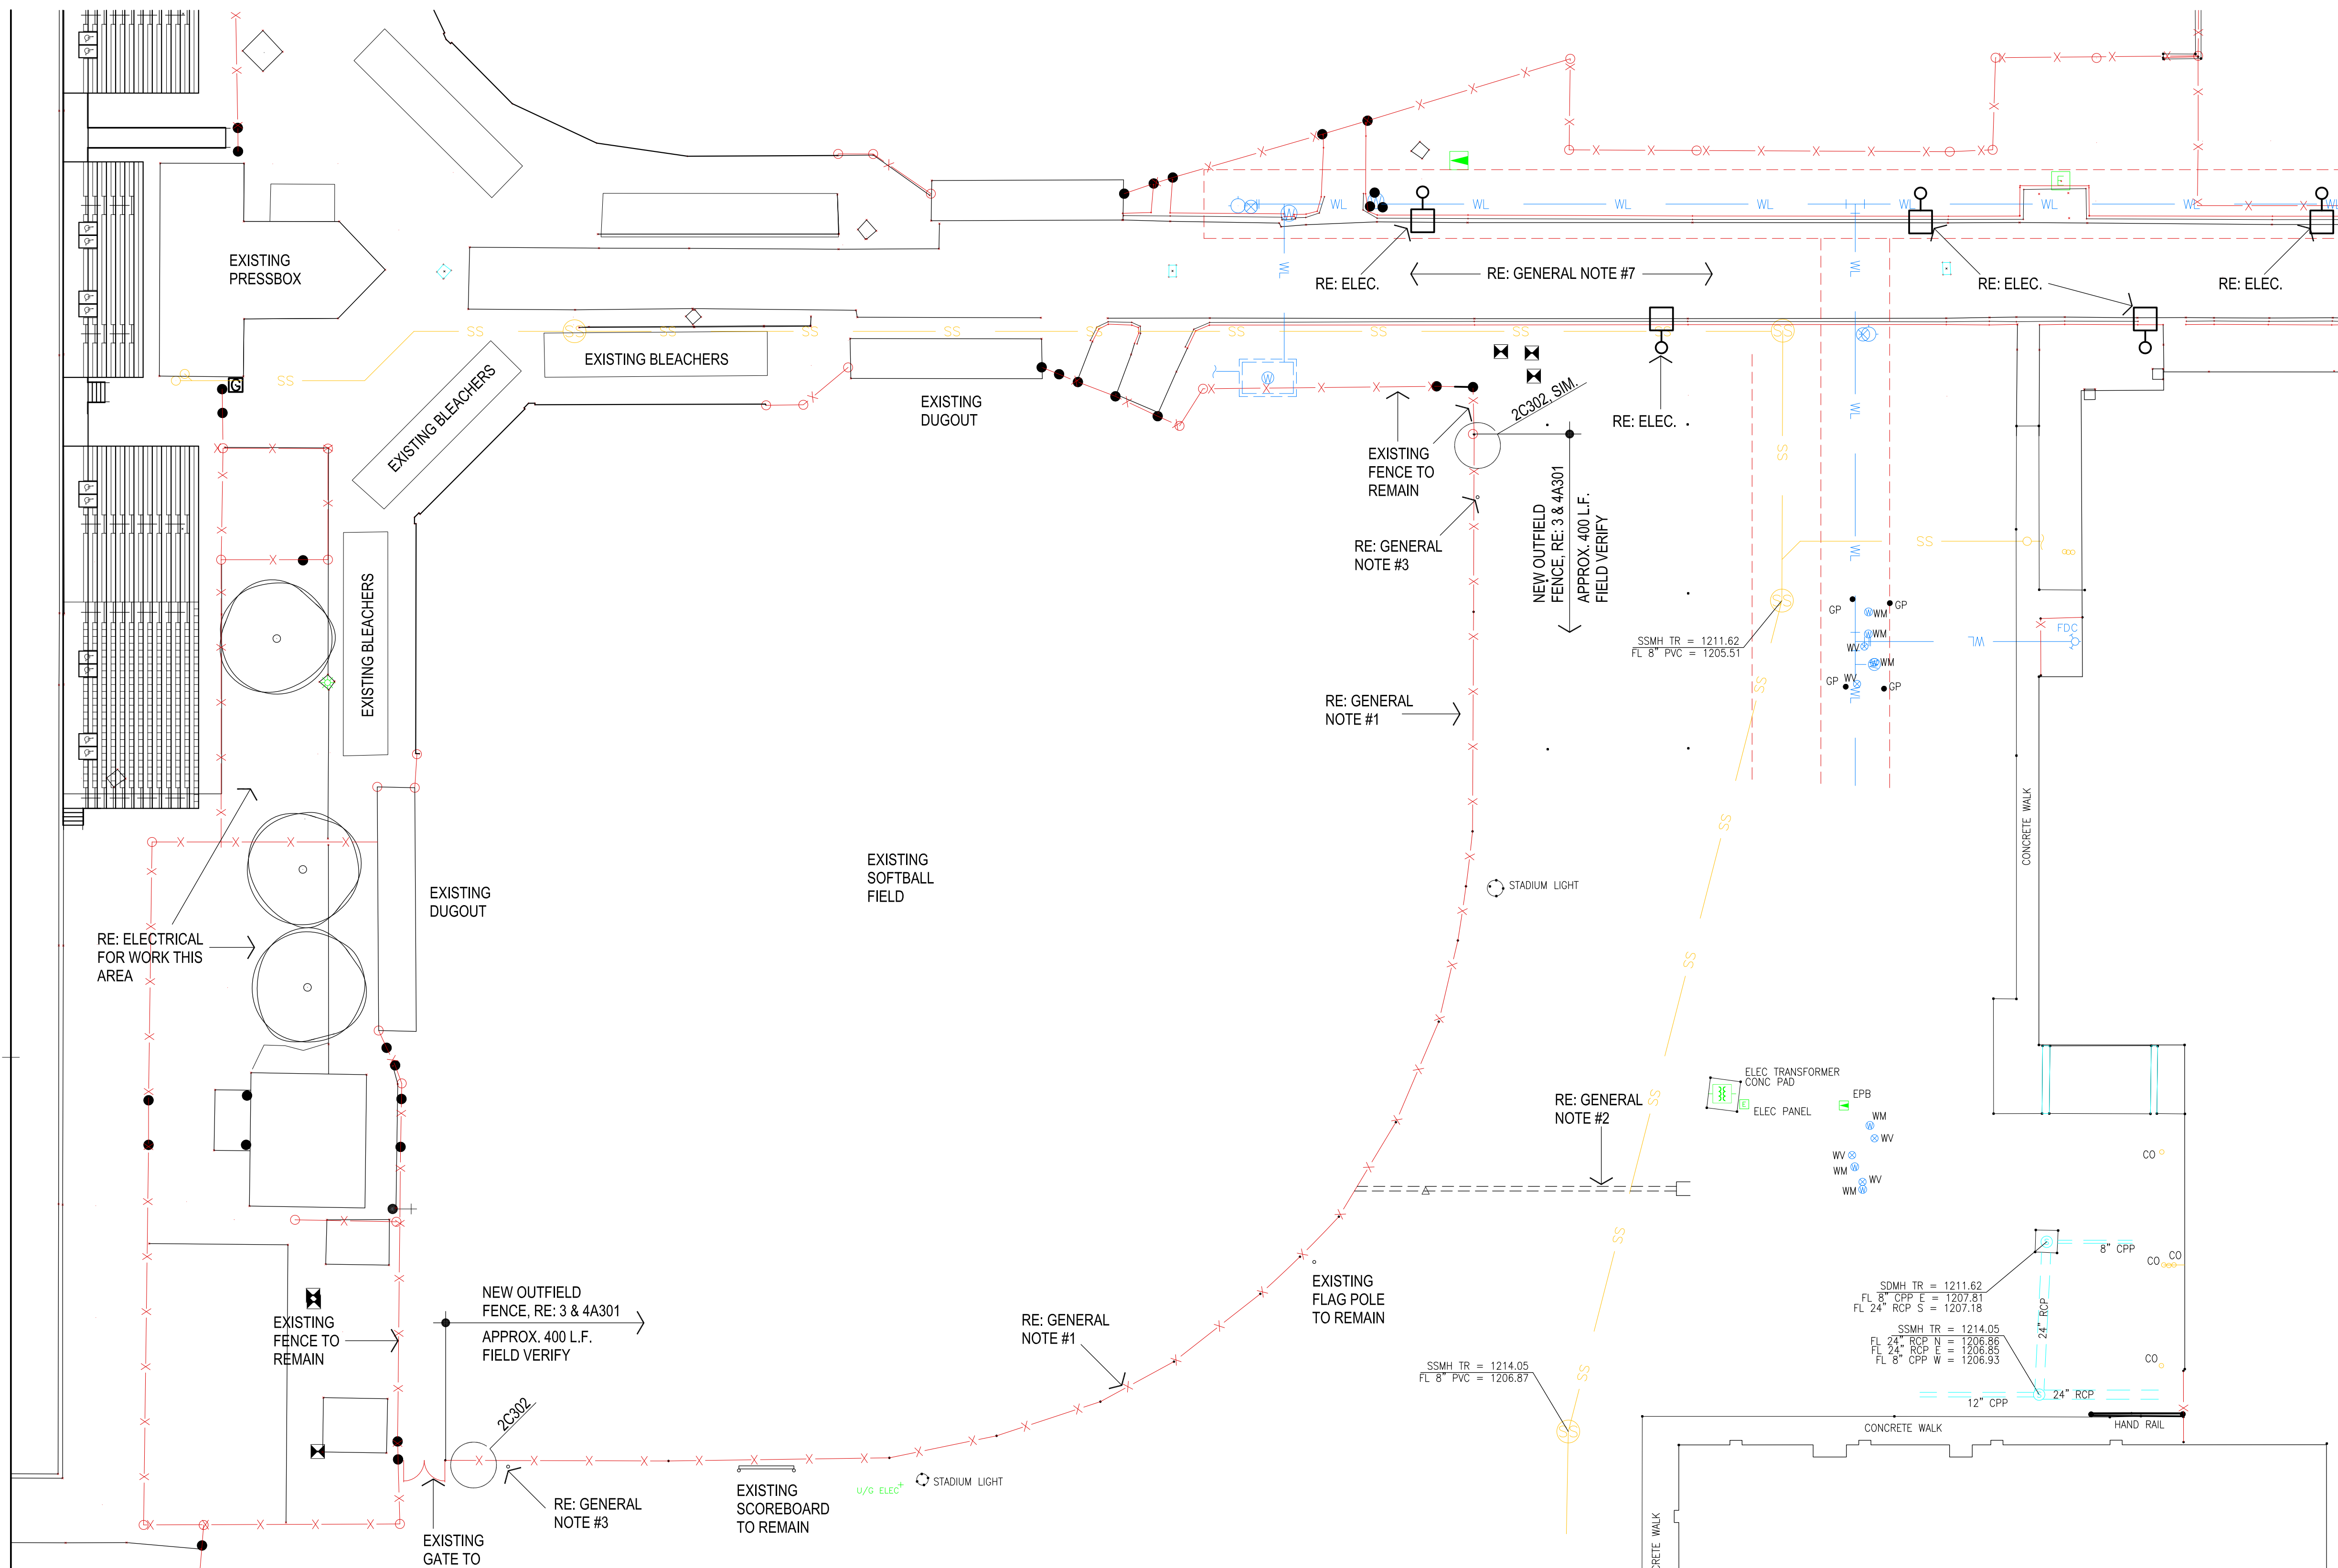

- GENERAL NOTES :
- @ 6'-0" EXISTING OUTFIELD FENCE TO REMAIN - RE: 3 & 4A301 FOR NEW FRAMING, BRICK VENEER & ASSOCIATED FOOTINGS.
 - EXISTING FIELD DRAINAGE HEAD WALL TO REMAIN. LOCATE EXISTING UNDERGROUND PIPING & PROTECT DURING PROJECT.
 - CAREFULLY REMOVE EXISTING FOUL POLE AND ASSOCIATED FOOTINGS AS REQUIRED FOR NEW WORK. FOUL POLE IS TO BE REINSTALLED. COORDINATE ALIGNMENT WITH EXISTING FIELD FOUL LINES AND DISTANCE FROM NEW WORK W/ ARCHITECT & OWNER.
 - PRIOR TO COMMENCING WORK - CONTRACTOR TO LOCATE ALL UTILITIES WITH IN AREA OF WORK AND PROTECT.
 - FINE GRADE AND SOD ALL DISTURBED AREAS
 - PROVIDE CONTROL JOINTS AS PER 2C301.
 - PATCH / REPAIR EXISTING ASPHALT AS REQUIRED FOR ELECTRICAL MATCH EXISTING MATERIAL THICKNESS , ETC. RE: 7C303

