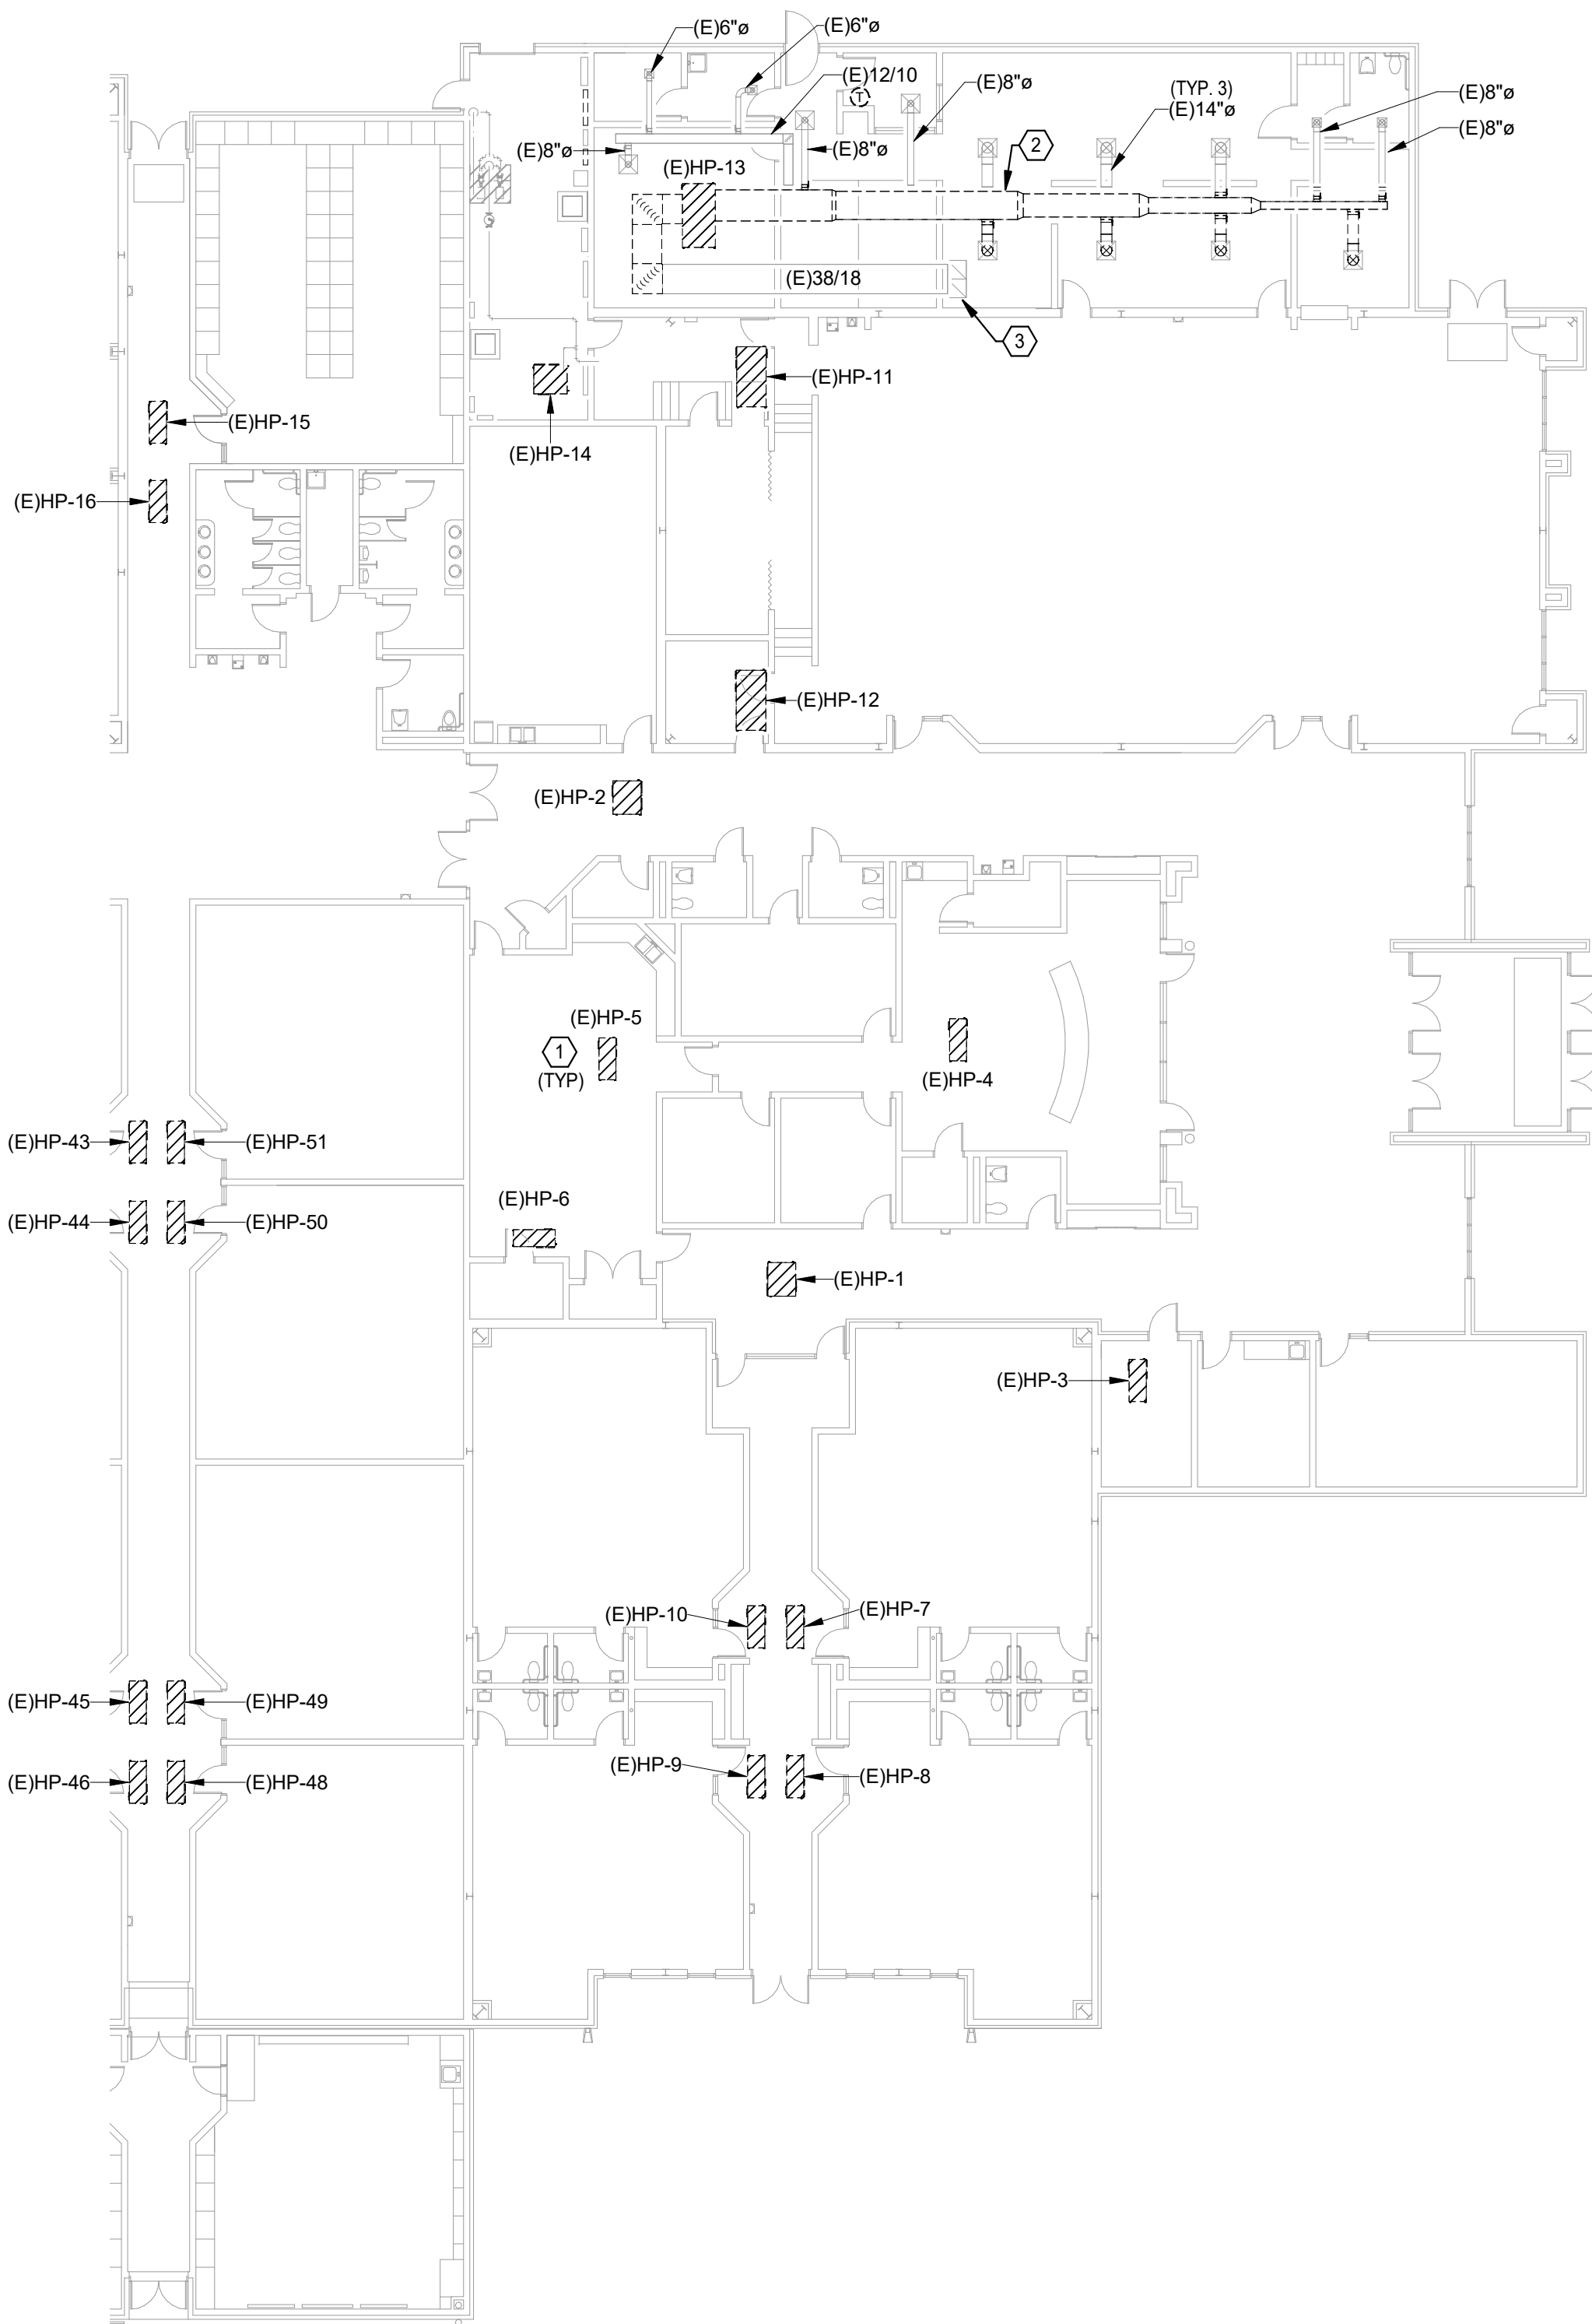


2 MECHANICAL DEMOLITION PLAN - EAST

Scale: 1/16" = 1'-0"

GENERAL DEMOLITION NOTES

1. PROVIDE OWNER WITH FIRST RIGHT OF REFUSAL ON ALL DEMO'D EQUIPMENT.
2. DISPOSE OF ALL DEMO'D EQUIPMENT THAT IS NOT BEING RETAINED IN A LEGAL MANNER.
3. PATCH ALL PENETRATIONS THAT ARE NOT BEING REUSED. COORDINATE WITH GENERAL CONTRACTOR.
4. VERIFY FLOW ORIENTATION FOR EXISTING WSHPS PRIOR TO DEMOLITION. NEW UNITS SHALL MATCH FLOW ORIENTATION TO MINIMIZE DUCTWORK MODIFICATIONS.

MECHANICAL KEYED NOTES

- 1 REMOVE ALL WATER SOURCE HEAT PUMPS. PREPARE EXISTING PIPE CONNECTIONS FOR FUTURE CONNECTION TO NEW UNIT. SUPPLY AND RETURN DUCTWORK TO BE REUSED WITH NEW UNIT.
- 2 DEMOLISH MAIN DUCTWORK AND BRANCH CONNECTIONS.
- 3 RETURN GRILLES ARE EXISTING TO REMAIN. DEMOLISH RETURN DUCTWORK. CONNECT FROM HP-13 TO LOCATION SHOWN.

AGP

the Abila Griffin
Partnership L.L.C.

313 S. E. 5th Street
MOORE, OK. 73160
405.735.3477
AGP@theAGP.net
www.theAGP.net

CEDAR CREEK

CIVIL

KFC ENGINEERING

STRUCTURAL

SALAS O'BRIEN

MECHANICAL / ELECTRICAL



KF
drawn by
DG
checked by
JANUARY 2026
date

REVISIONS

Δ	DESCRIPTION	DATE



MOORE
PUBLIC SCHOOLS

WAYLAND BONDS
2025 HVAC

sheet no:

MD101

OWNERSHIP USE OF DOCUMENTS:

AGP EXPRESSLY RESERVES ITS
COPYRIGHT AND OTHER PROPERTY
RIGHTS OF ALL PLANS AND DRAWINGS
DESIGNED AND/OR PRODUCED. PLANS
AND DRAWINGS ARE NOT TO BE
REPRODUCED IN ANY FORM OR MANNER
WITHOUT THE EXPRESSED WRITTEN
CONSENT OF AGP.



Salas O'Brien

Oklahoma City
2900 S. Telephone Road, Suite 120
Moore, OK 73160
CA#: 7058 Expiration Date: 06/30/2027
Salas O'Brien Project Number: 2550-01872-00