



CG	_____
drawn by	_____
MA	_____
checked by	_____
AUGUST 2025	_____
date	_____
revisions	_____
_____	_____
_____	_____




WESTMOORE HIGH
SCHOOL ENTRY
UPGRADES

sheet no:


A402
INTERIOR ELEVATIONS

OWNERSHIP USE OF DOCUMENTS:
AGP EXPRESSLY RESERVES ITS
COPYRIGHT AND OTHER PROPERTY
RIGHTS OF ALL PLANS AND DRAWINGS
DESIGNED AND/OR PRODUCED. PLANS
AND DRAWINGS ARE NOT TO BE
REPRODUCED IN ANY FORM OR MANNER
WITHOUT THE EXPRESSED WRITTEN
CONSENT OF AGP.

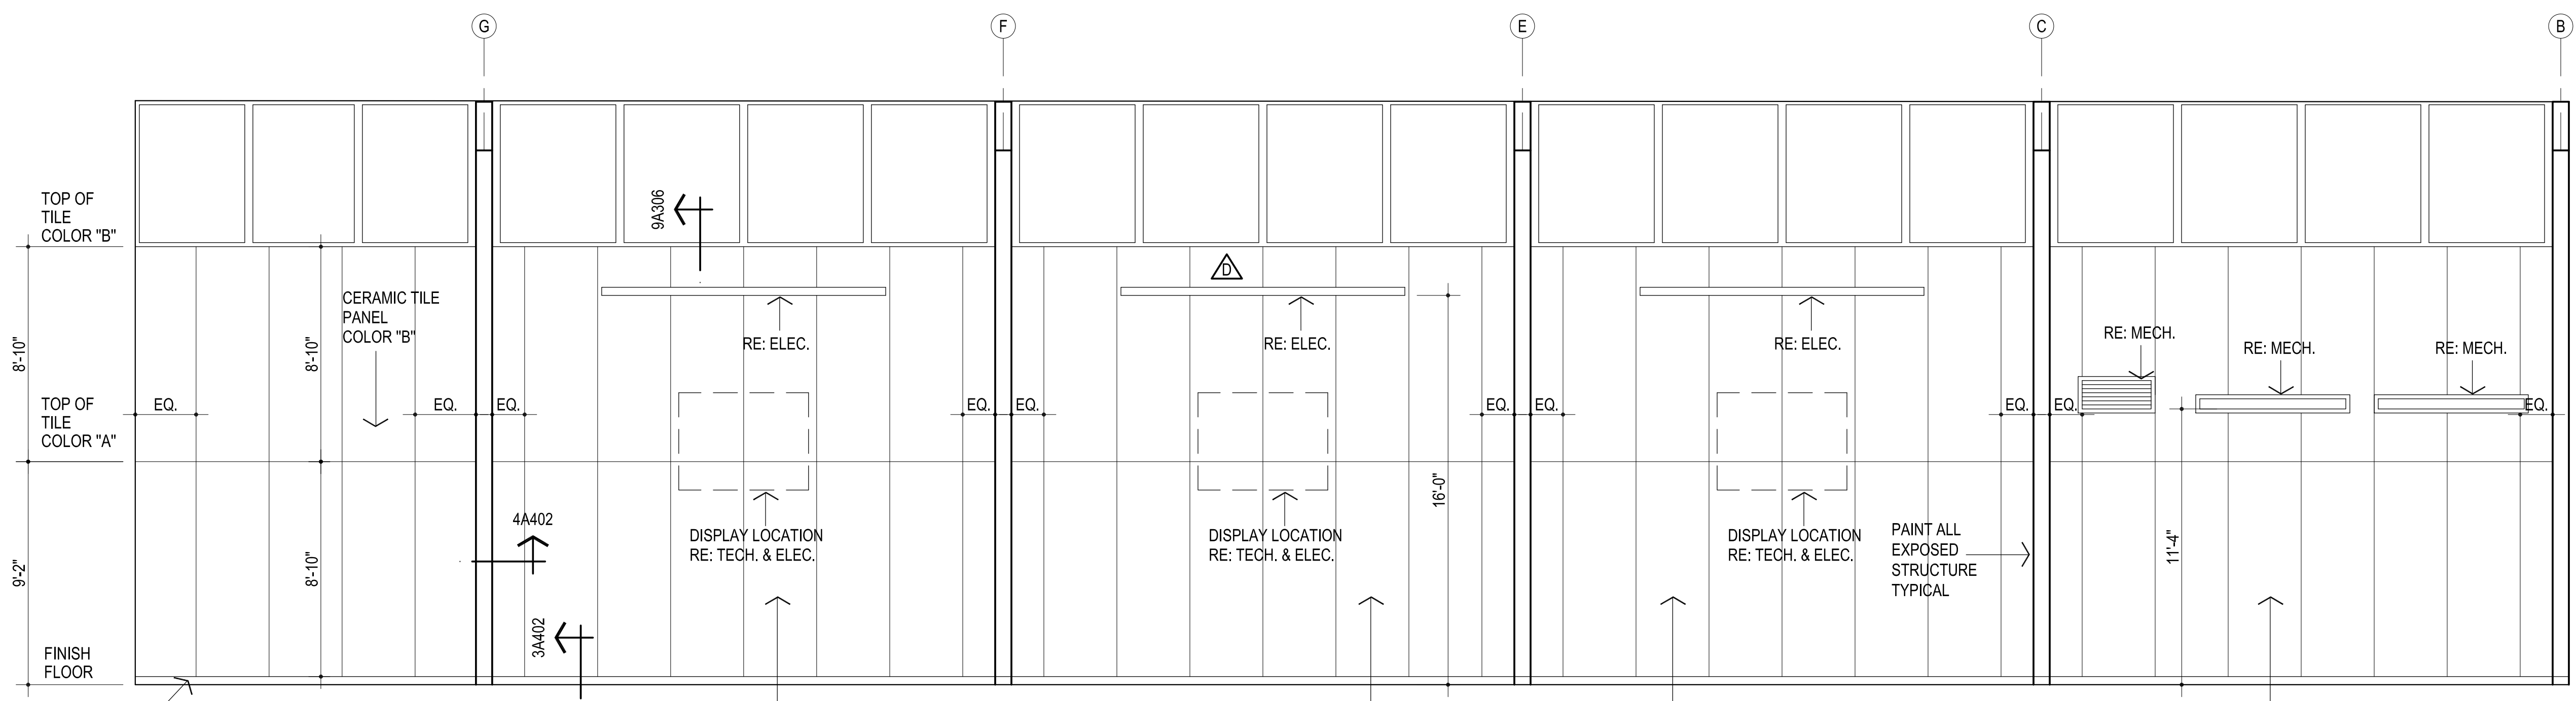


1 E. WALL ROOM #1 & 2
1/4" = 1'-0"

CONTRACTOR TO PROVIDE
C.T. LAYOUT FOR REVIEW
PRIOR TO INSTALLTION OF C.T.

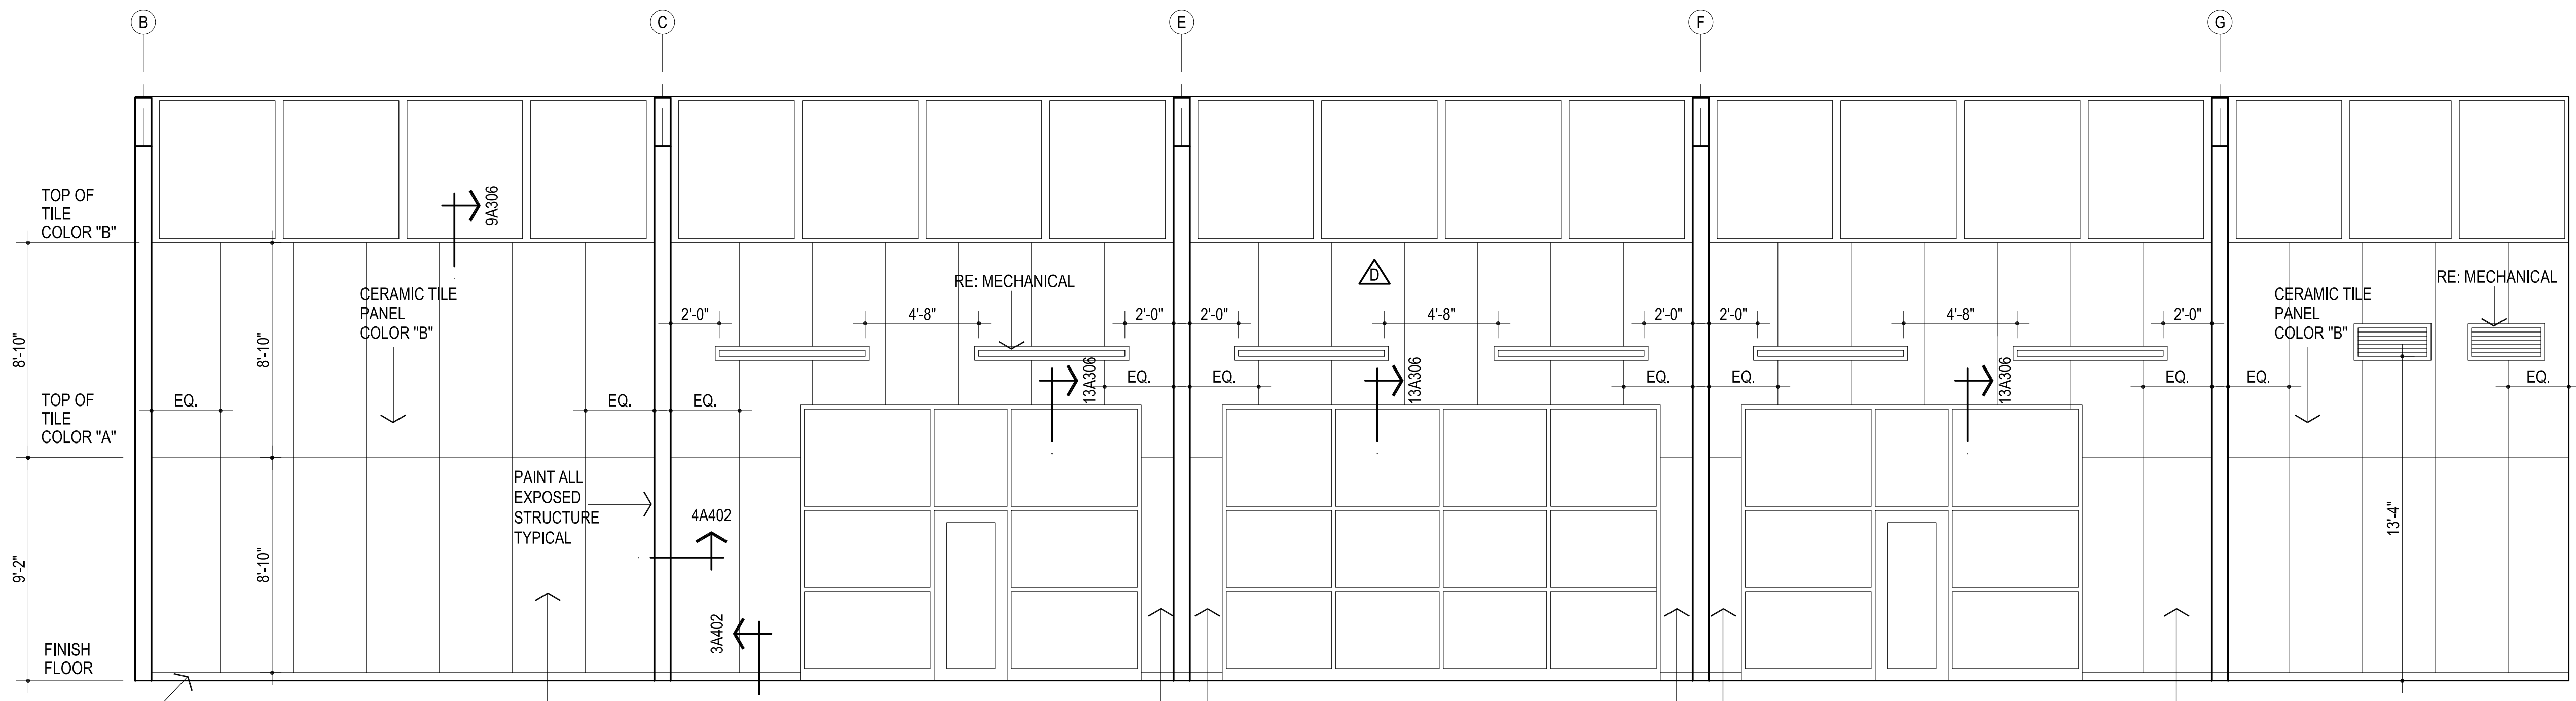


2 W. WALL ROOM #1 & 2
1/4" = 1'-0"

CONTRACTOR TO PROVIDE
C.T. LAYOUT FOR REVIEW
PRIOR TO INSTALLTION OF C.T.

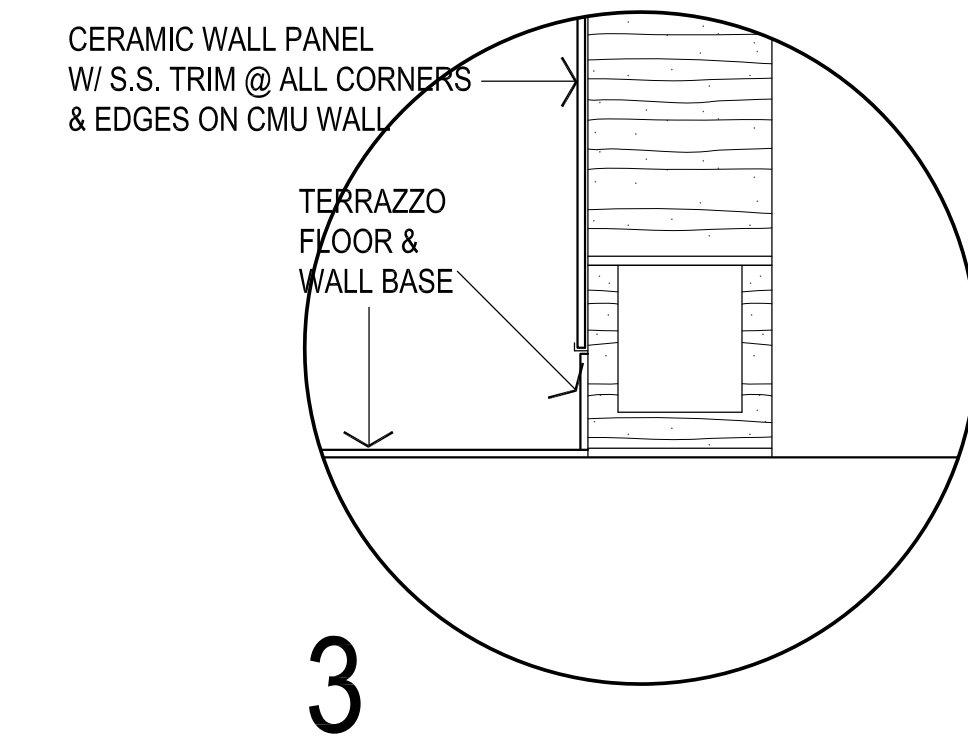

3

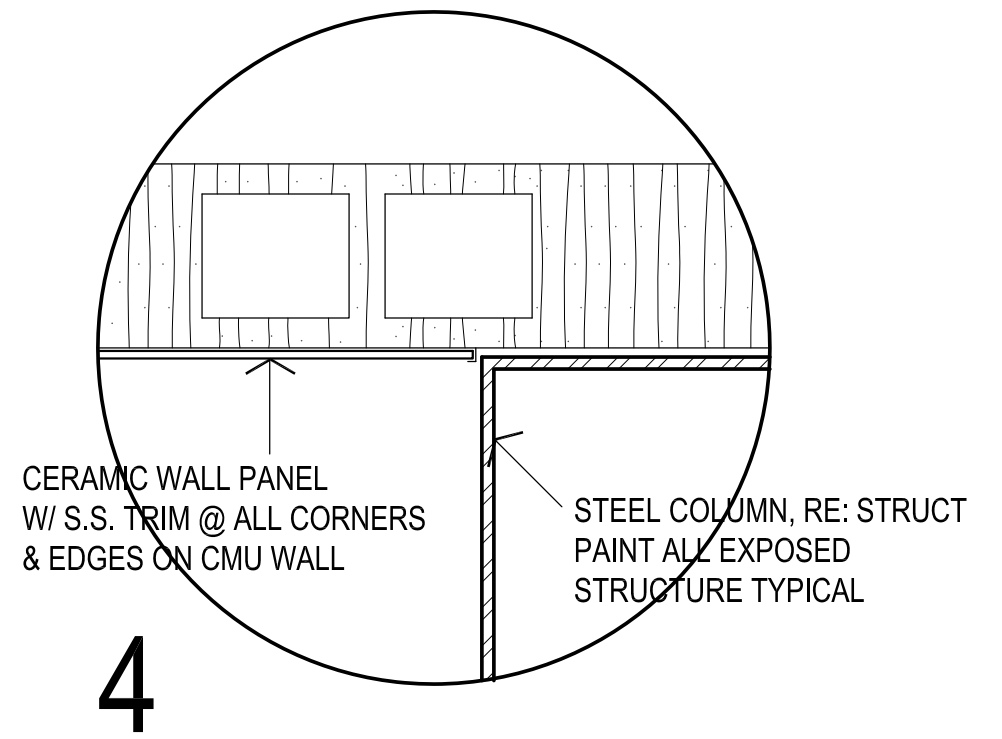

4