



Michael L. Abila
3/2/26

CG
drawn by
MA
checked by
AUGUST 2025
date
revisions




WESTMOORE HIGH SCHOOL ENTRY UPGRADES

sheet no:

A501

OWNERSHIP USE OF DOCUMENTS:
AGP EXPRESSLY RESERVES ITS COPYRIGHT AND OTHER PROPERTY RIGHTS OF ALL PLANS AND DRAWINGS DESIGNED AND/OR PRODUCED. PLANS AND DRAWINGS ARE NOT TO BE REPRODUCED IN ANY FORM OR MANNER WITHOUT THE EXPRESSED WRITTEN CONSENT OF AGP.

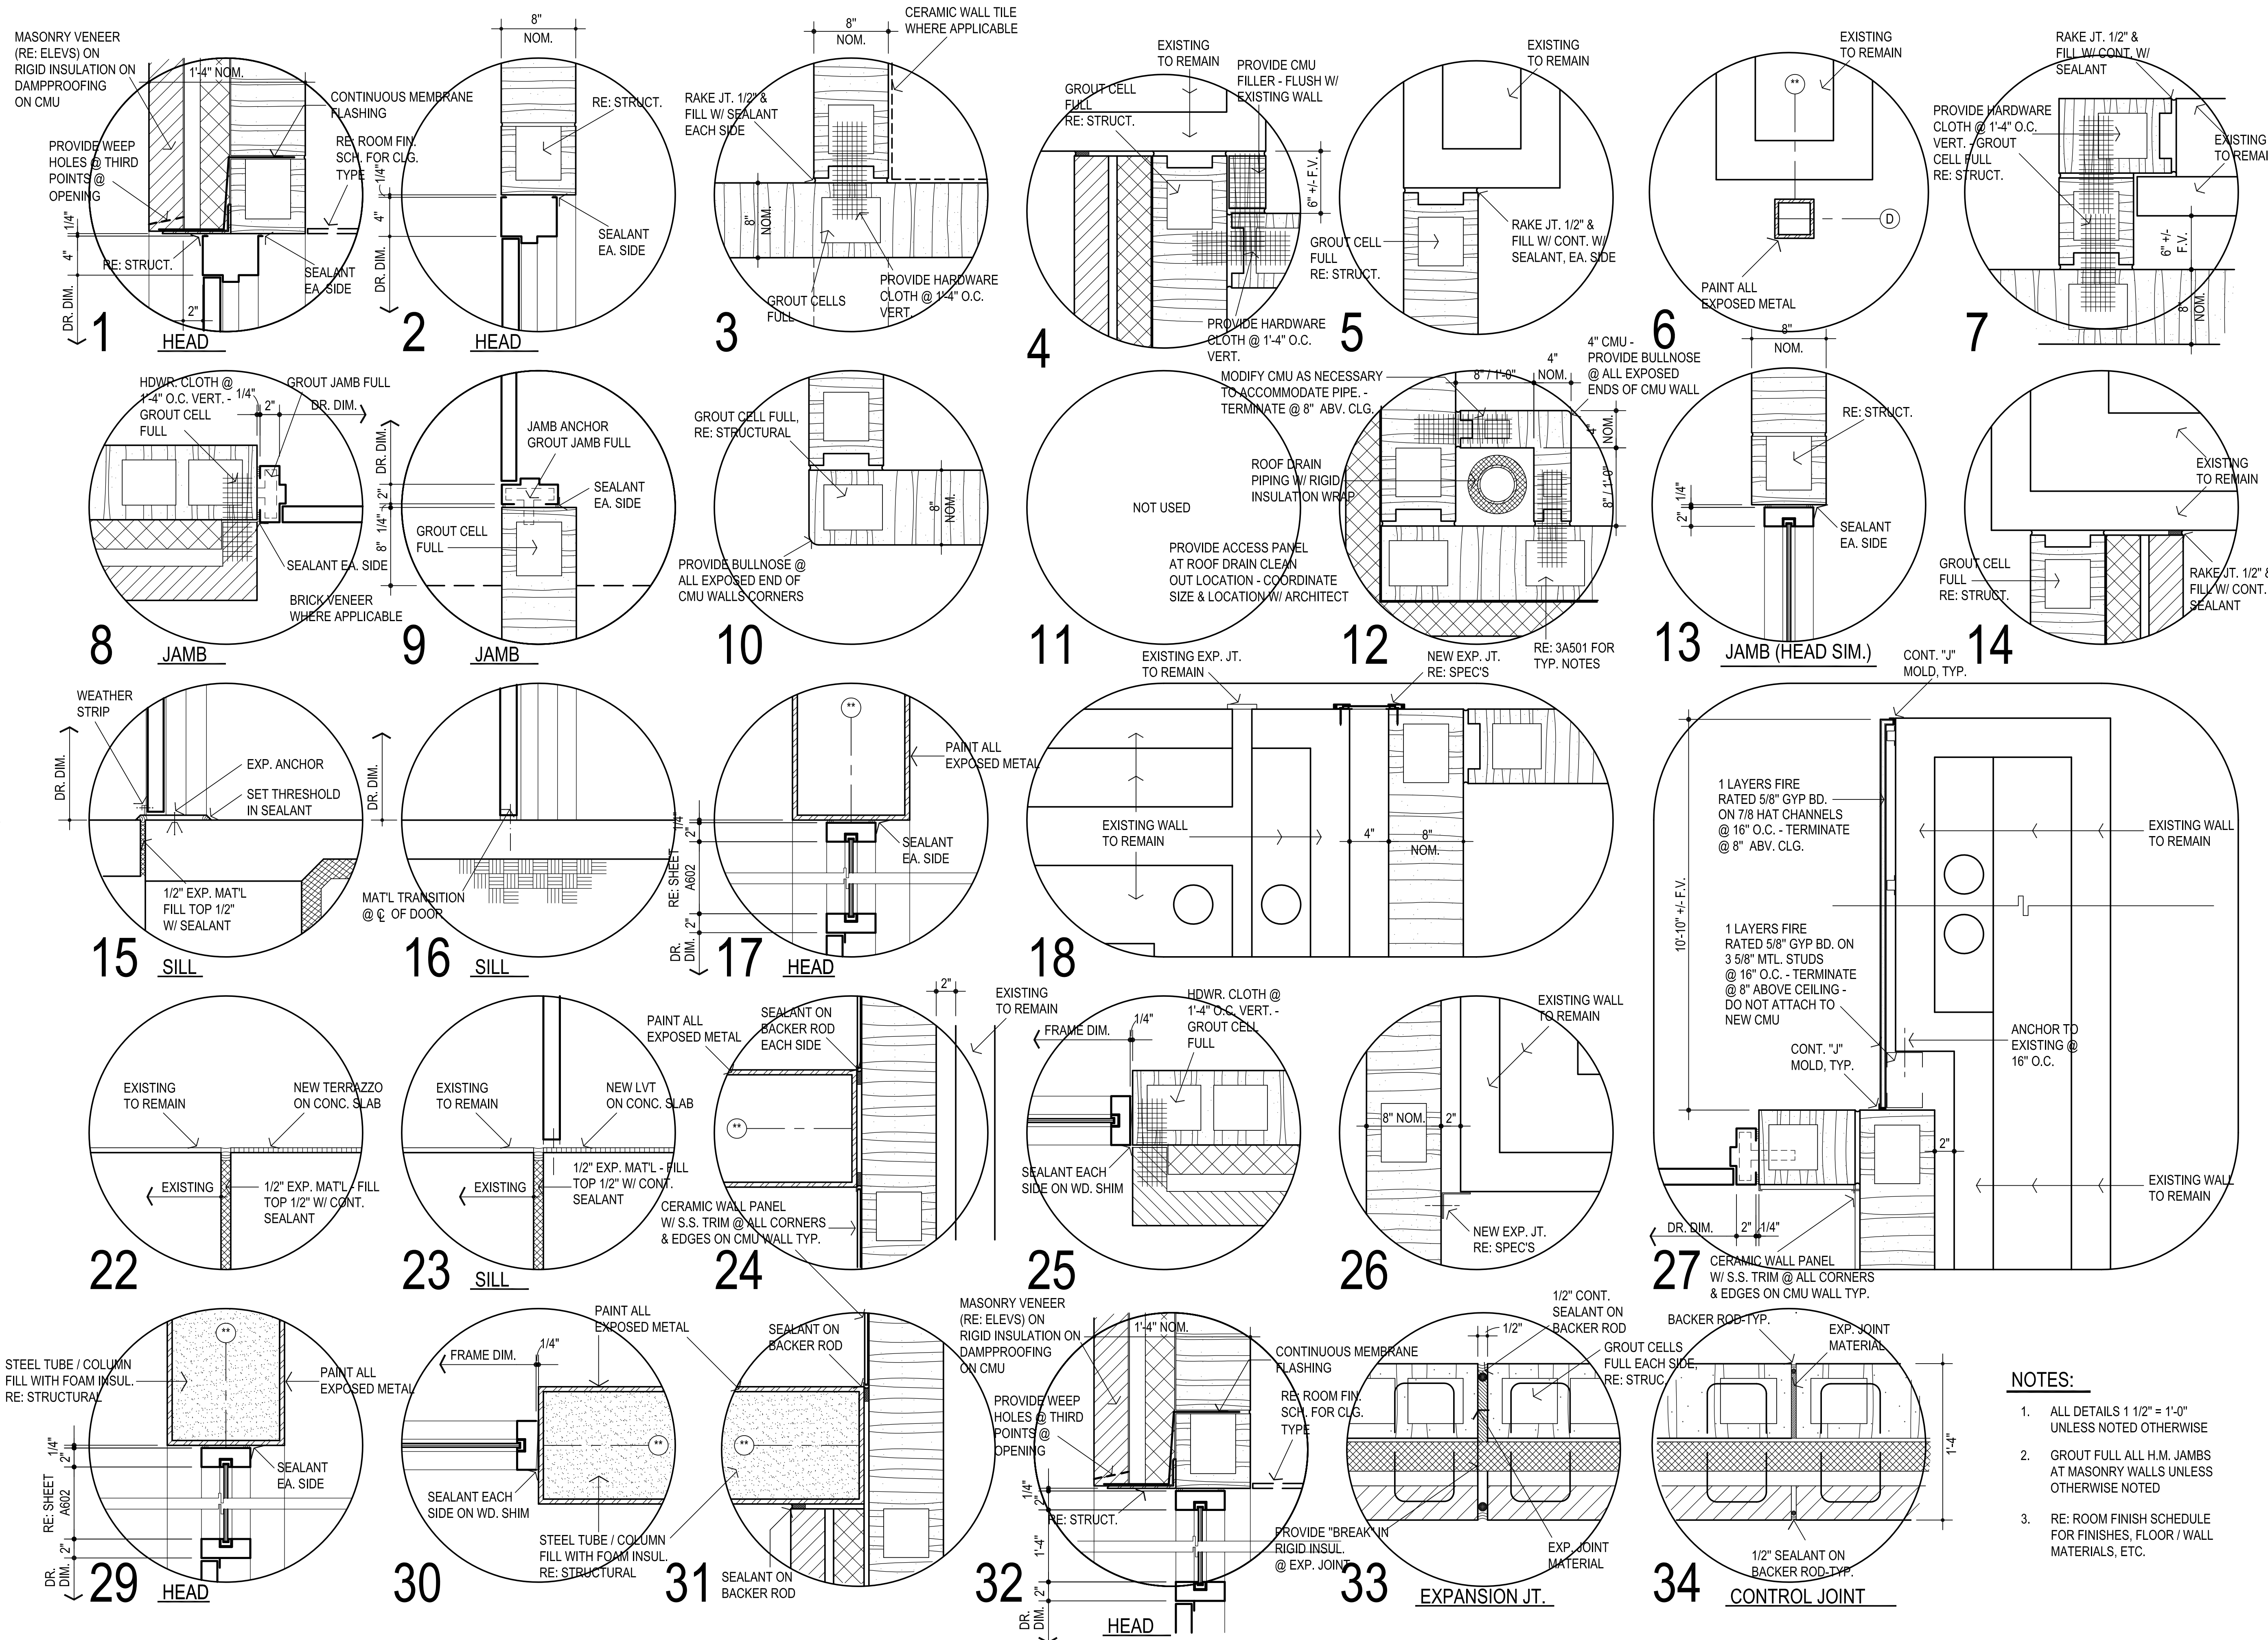

NOTES:

- ALL DETAILS 1 1/2" = 1'-0" UNLESS NOTED OTHERWISE
- GROUT FULL ALL H.M. JAMBS AT MASONRY WALLS UNLESS OTHERWISE NOTED
- RE: ROOM FINISH SCHEDULE FOR FINISHES, FLOOR / WALL MATERIALS, ETC.